
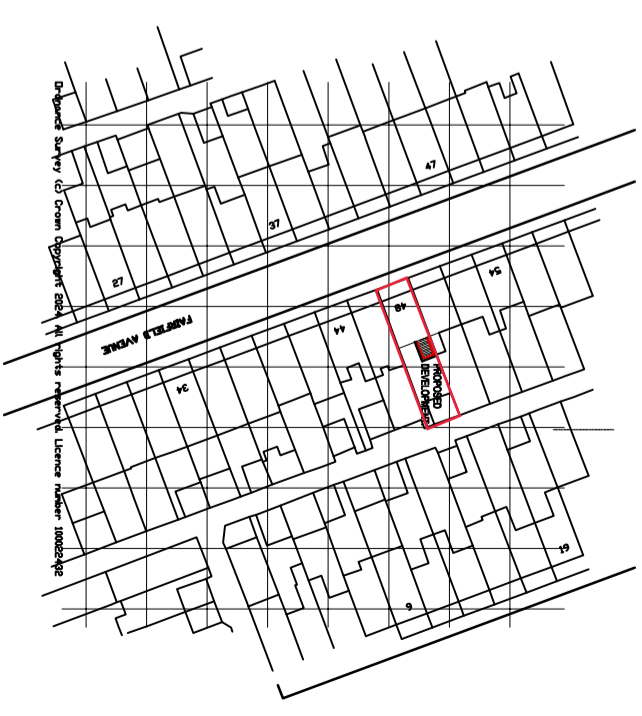
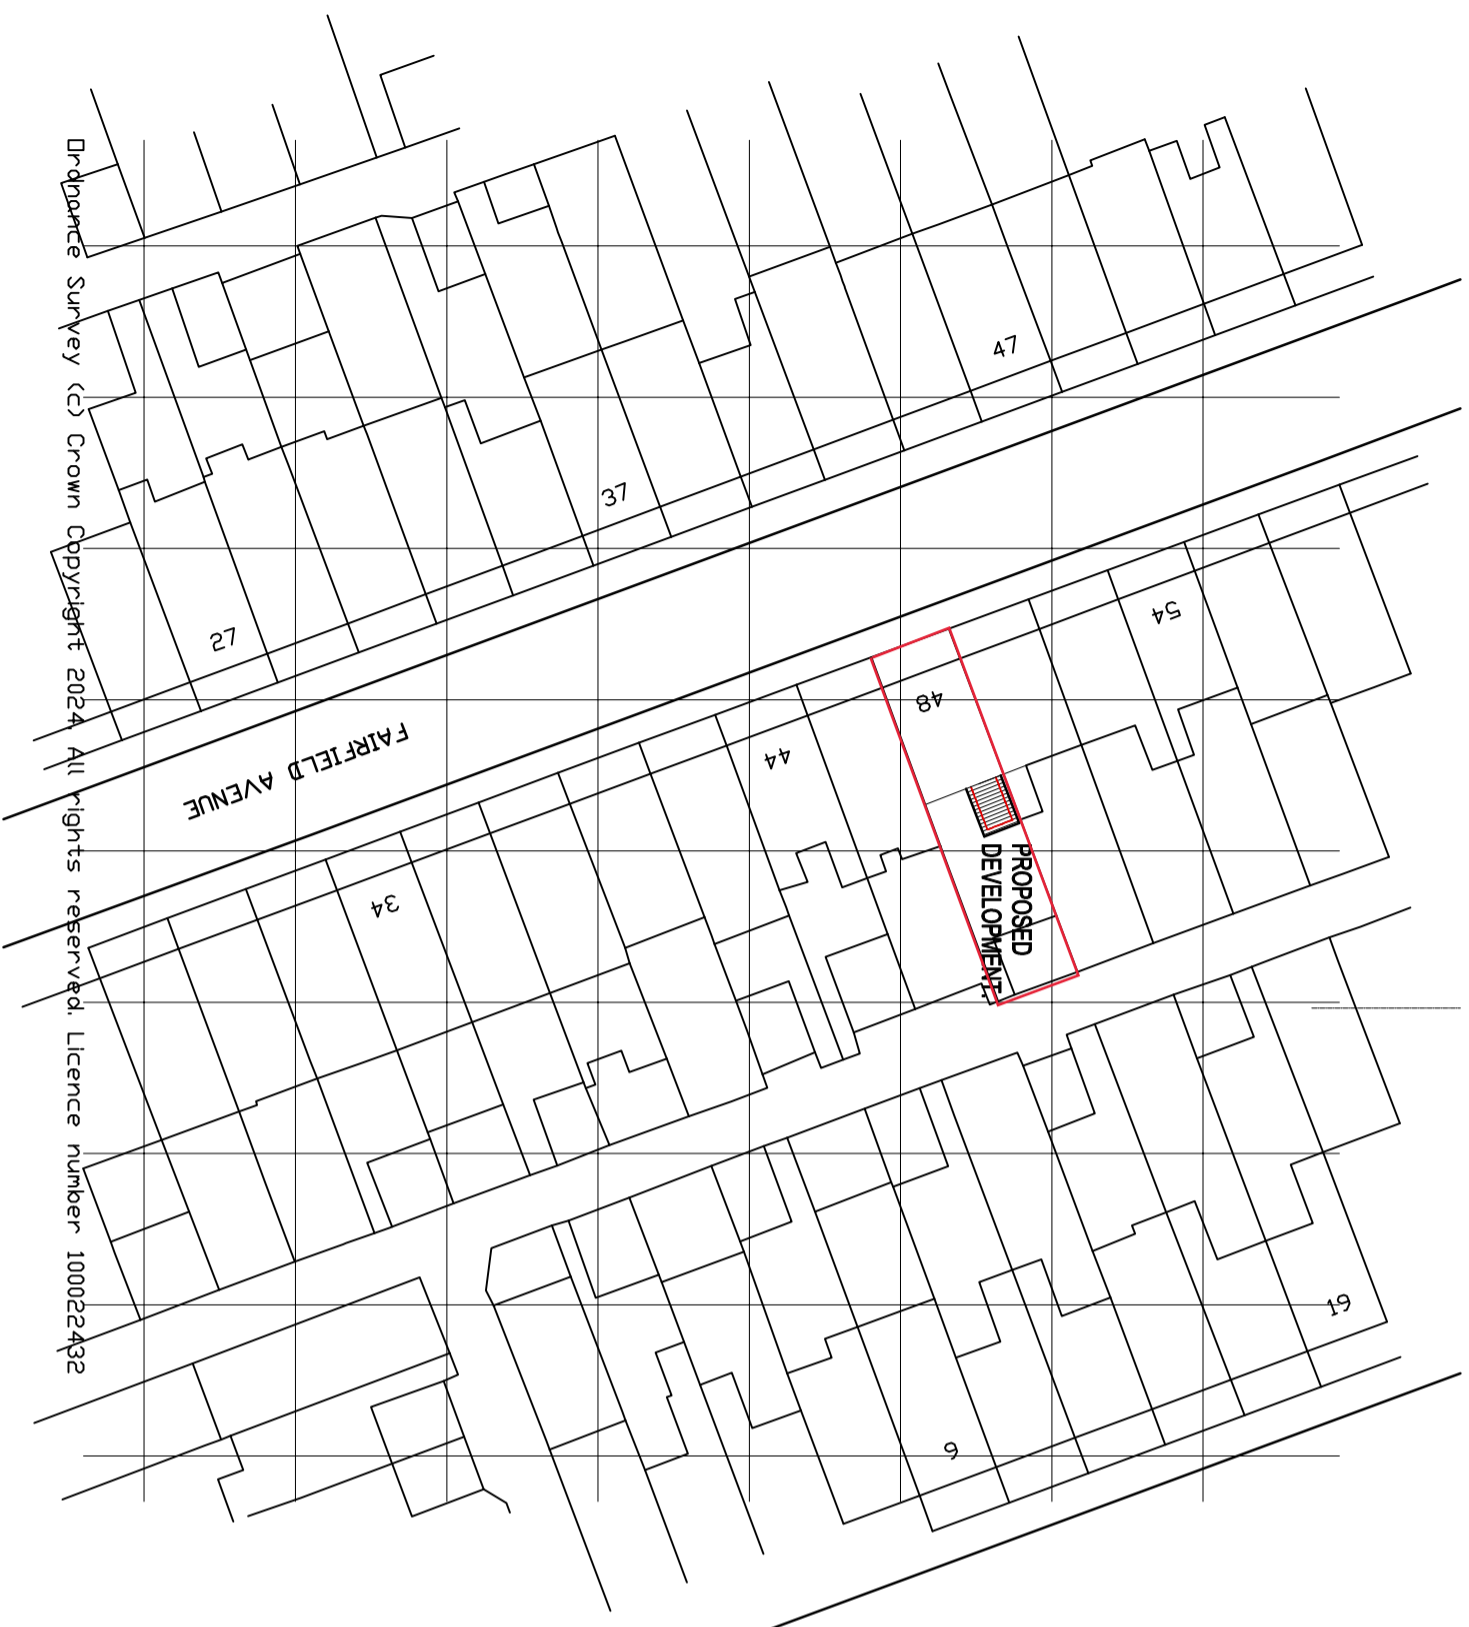


NORTH

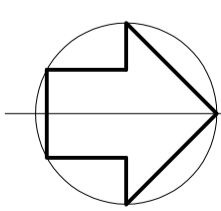

CLIENT

**MRS & MRS GEORGINA BUTLER**

job title  
PROPOSED SINGLE STOREY REAR EXTENSION,  
@48, FAIRFIELD AVENUE. CANTON. CARDIFF. CF5 1BS

drawing title

LOCATION/BLOCK PLAN

job No:	drawing No:	scales:
23.83	01	1:1250 @ A3 1:500 @ A3