



General Notes:

Do not scale from this drawing; refer only to stated dimensions. If in doubt request clarification from this office. This drawing, and associated copyright, is the property of Convery Prenty Shields Architects Ltd.

revision	date	note
A	24.01.2024	Proposed section line amended.

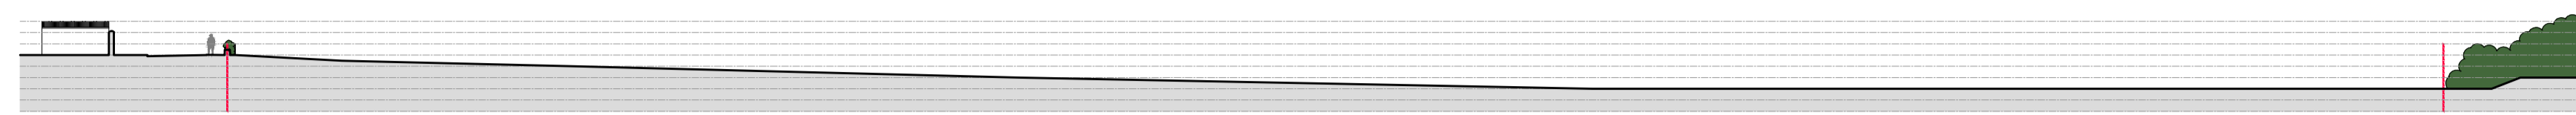


SITE SECTION A-A AS EXISTING  
1:500

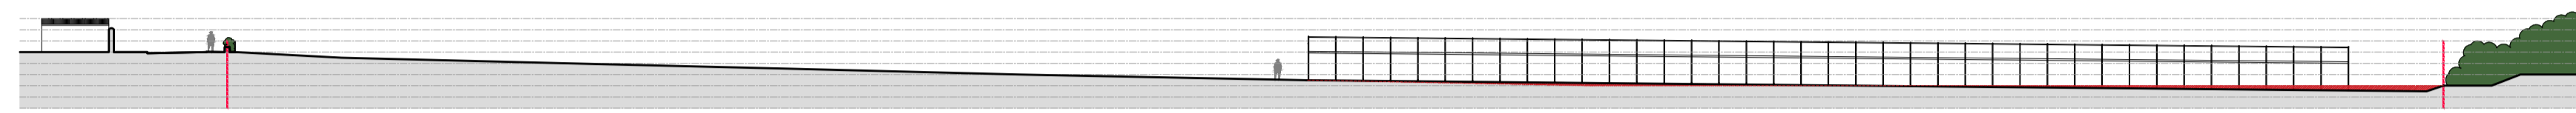


SITE SECTION A-A AS PROPOSED  
1:500



SITE SECTION LOCATIONS  
1:2500

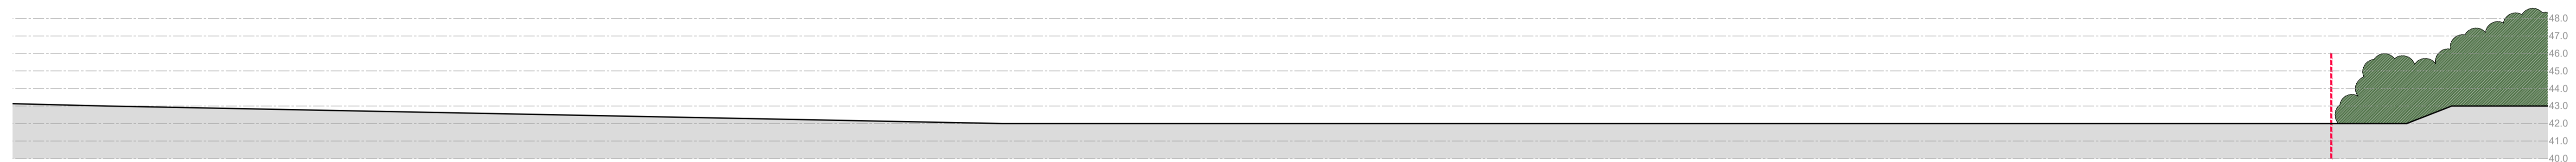

PART SITE SECTION A-A AS EXISTING  
1:200

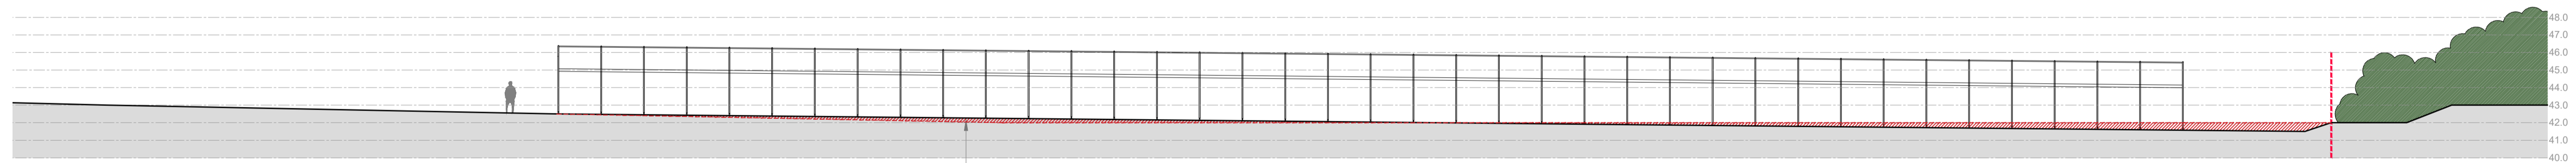

PART SITE SECTION A-A AS PROPOSED  
1:200

Cut and fill back of field to achieve 1:100 slight slope from front of polytunnels to rear.

PLANNING

**ConveryPrentyShields**  
ARCHITECTS

144 West George Street, Glasgow, G2 2HG. www.cpsarchitects.co.uk 0141 258 3100

**CLIENT** Craigmarnoch Nurseries  
**PROJECT** Strawberry Fields,  
Gavell Road,  
Kilsyth, G65 9LQ

**DRAWING** Site Section A-A  
as Existing & Proposed

PAPER SIZE	SCALE	DATE
A1	AS SHOWN	Sep 23
DRAWING NUMBER	REVISION	
2258_300	A	