


north

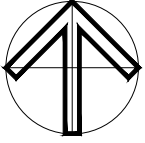


SHED 1

timber frame storage unit

SHED 2

timber frame greenhouse

HOVEFIELDS DRIVE

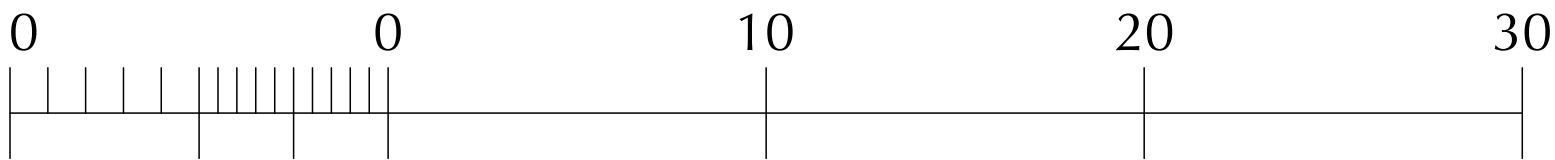

scale 1:200 at A3

planning

This drawing is to be used for planning purposes only.

project
PLOTS 2 & 3 HOVEFIELDS DRIVE
WICKFORD SS12 9JD

drawing title
SITE LAYOUT PLAN AS PROPOSED

G D ARCHITECTS

MADDISON HOUSE 226 HIGH STREET CROYDON CR9 1DF
TEL: 020 8405 9782
E: studio@gd-architects.com

Scale	1:100 AT A3	Project no.	02001
Date	JAN '24	By	GD
		Drawing number	2001_P05
		CAD filename	GADWGS02001
		Rev	

© gdarchitects