




site boundaries

north

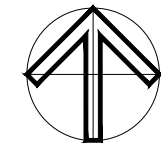


HOVEFIELDS DRIVE

Lynview

Lyndale

Haw

Pond

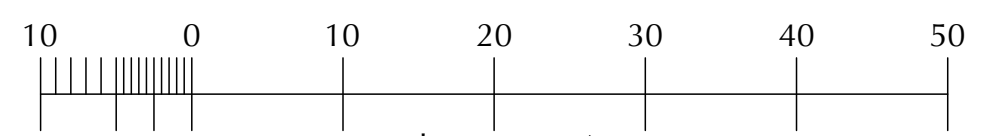

scale 1:500 at A3

planning

This drawing is to be used for planning purposes only.

project
PLOTS 2 & 3 HOVEFIELDS DRIVE
WICKFORD SS12 9JD

drawing title
SITE LOCATION PLAN

G D ARCHITECTS

MADDISON HOUSE 226 HIGH STREET CROYDON CR9 1DF
 TEL: 020 8405 9782
 E: studio@gd-architects.com

Scale 1:500 AT A3	Project no. 02001
Date AUG '22	By GD
CAD filename GS DWGS 02001	Rev
Drawing number 2001_P01	
© gdarchitects	