





front elevation (north west facing) as existing 1:50

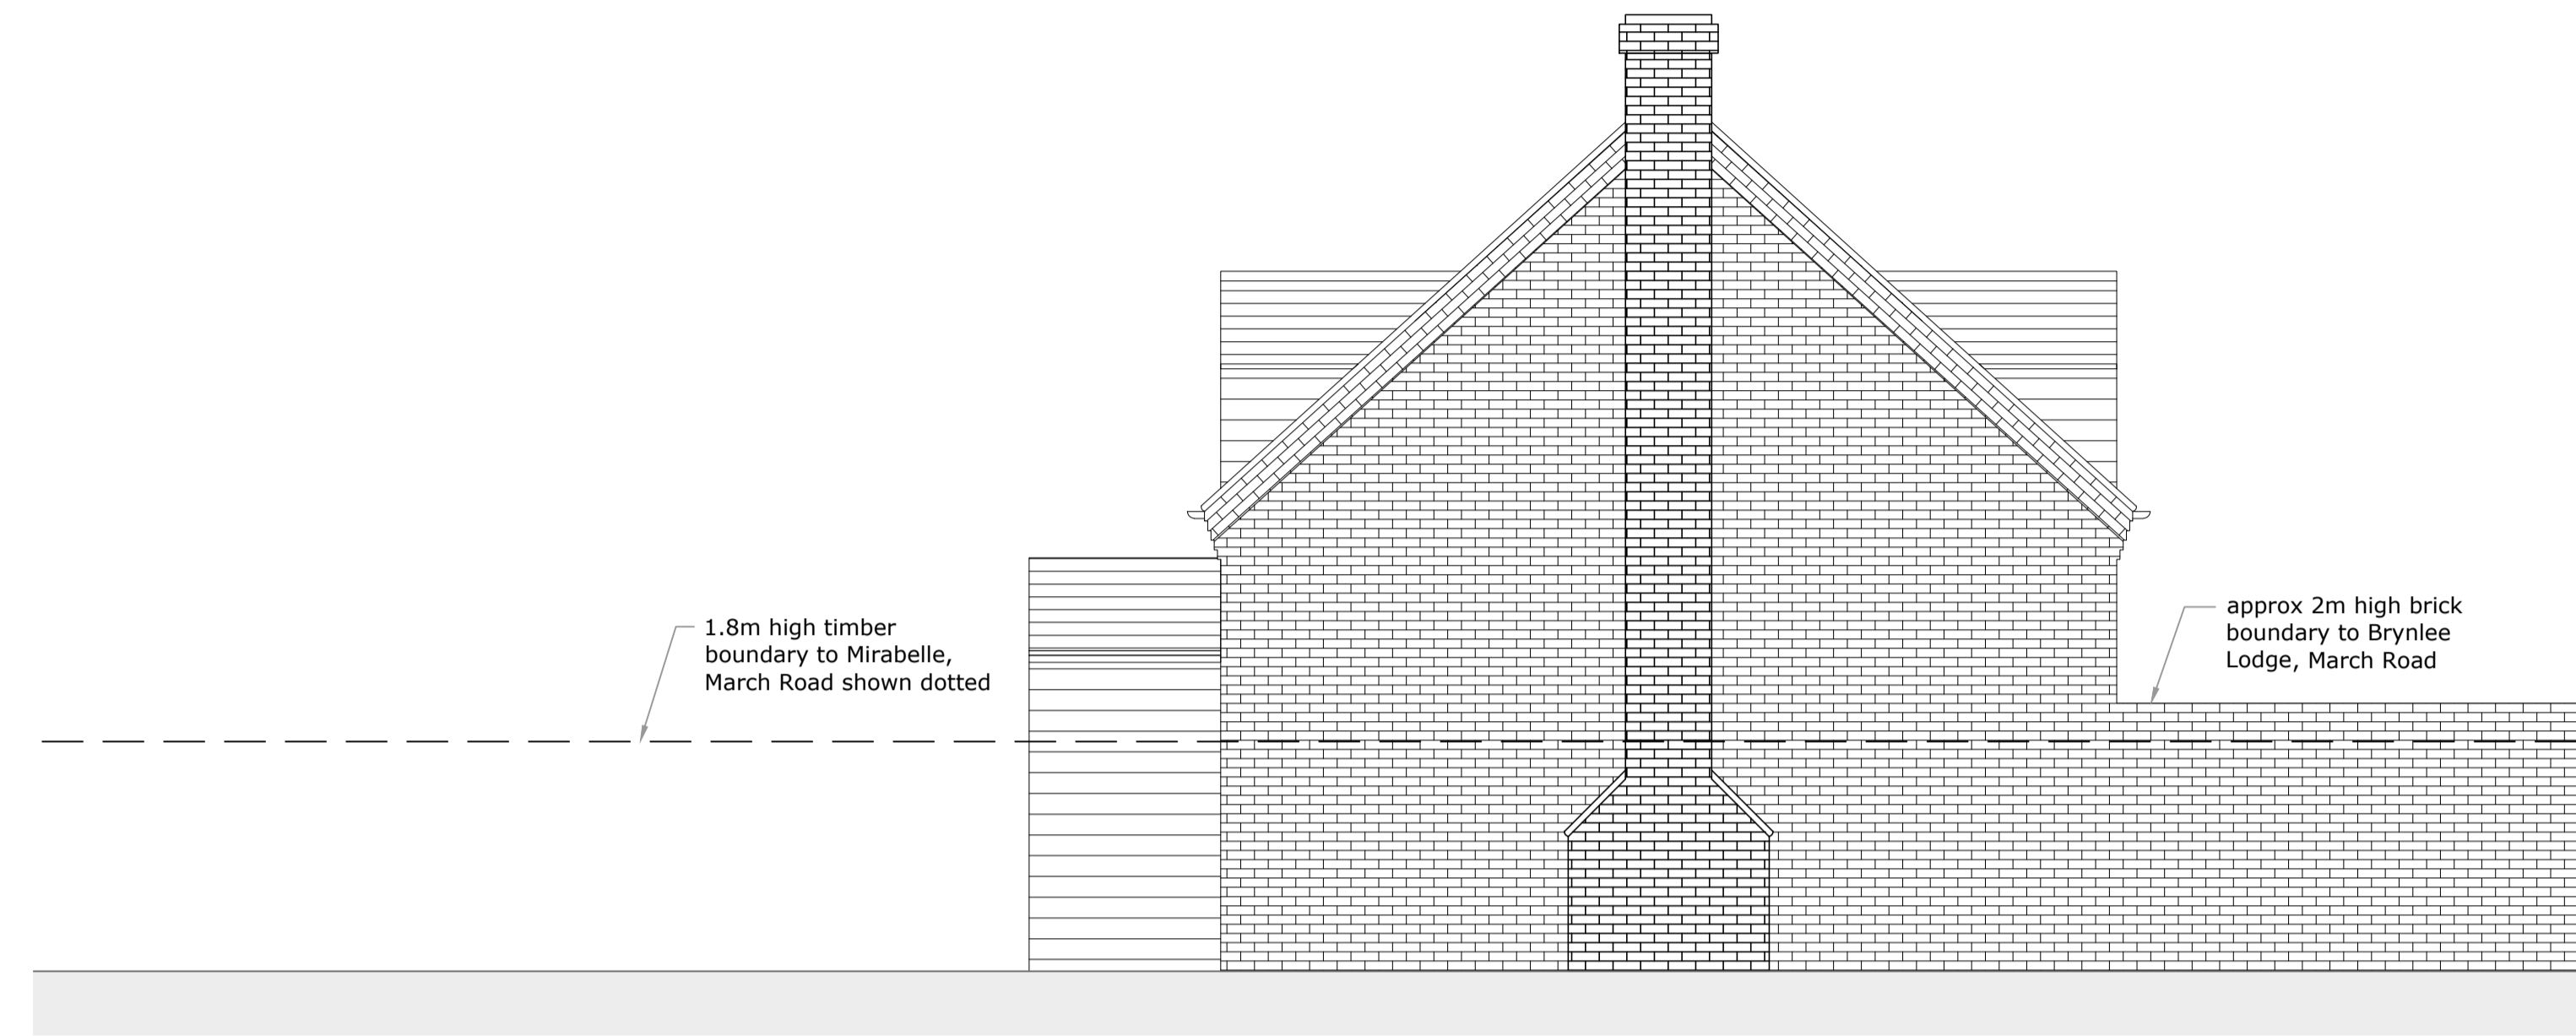

side elevation (south west) as existing 1:50

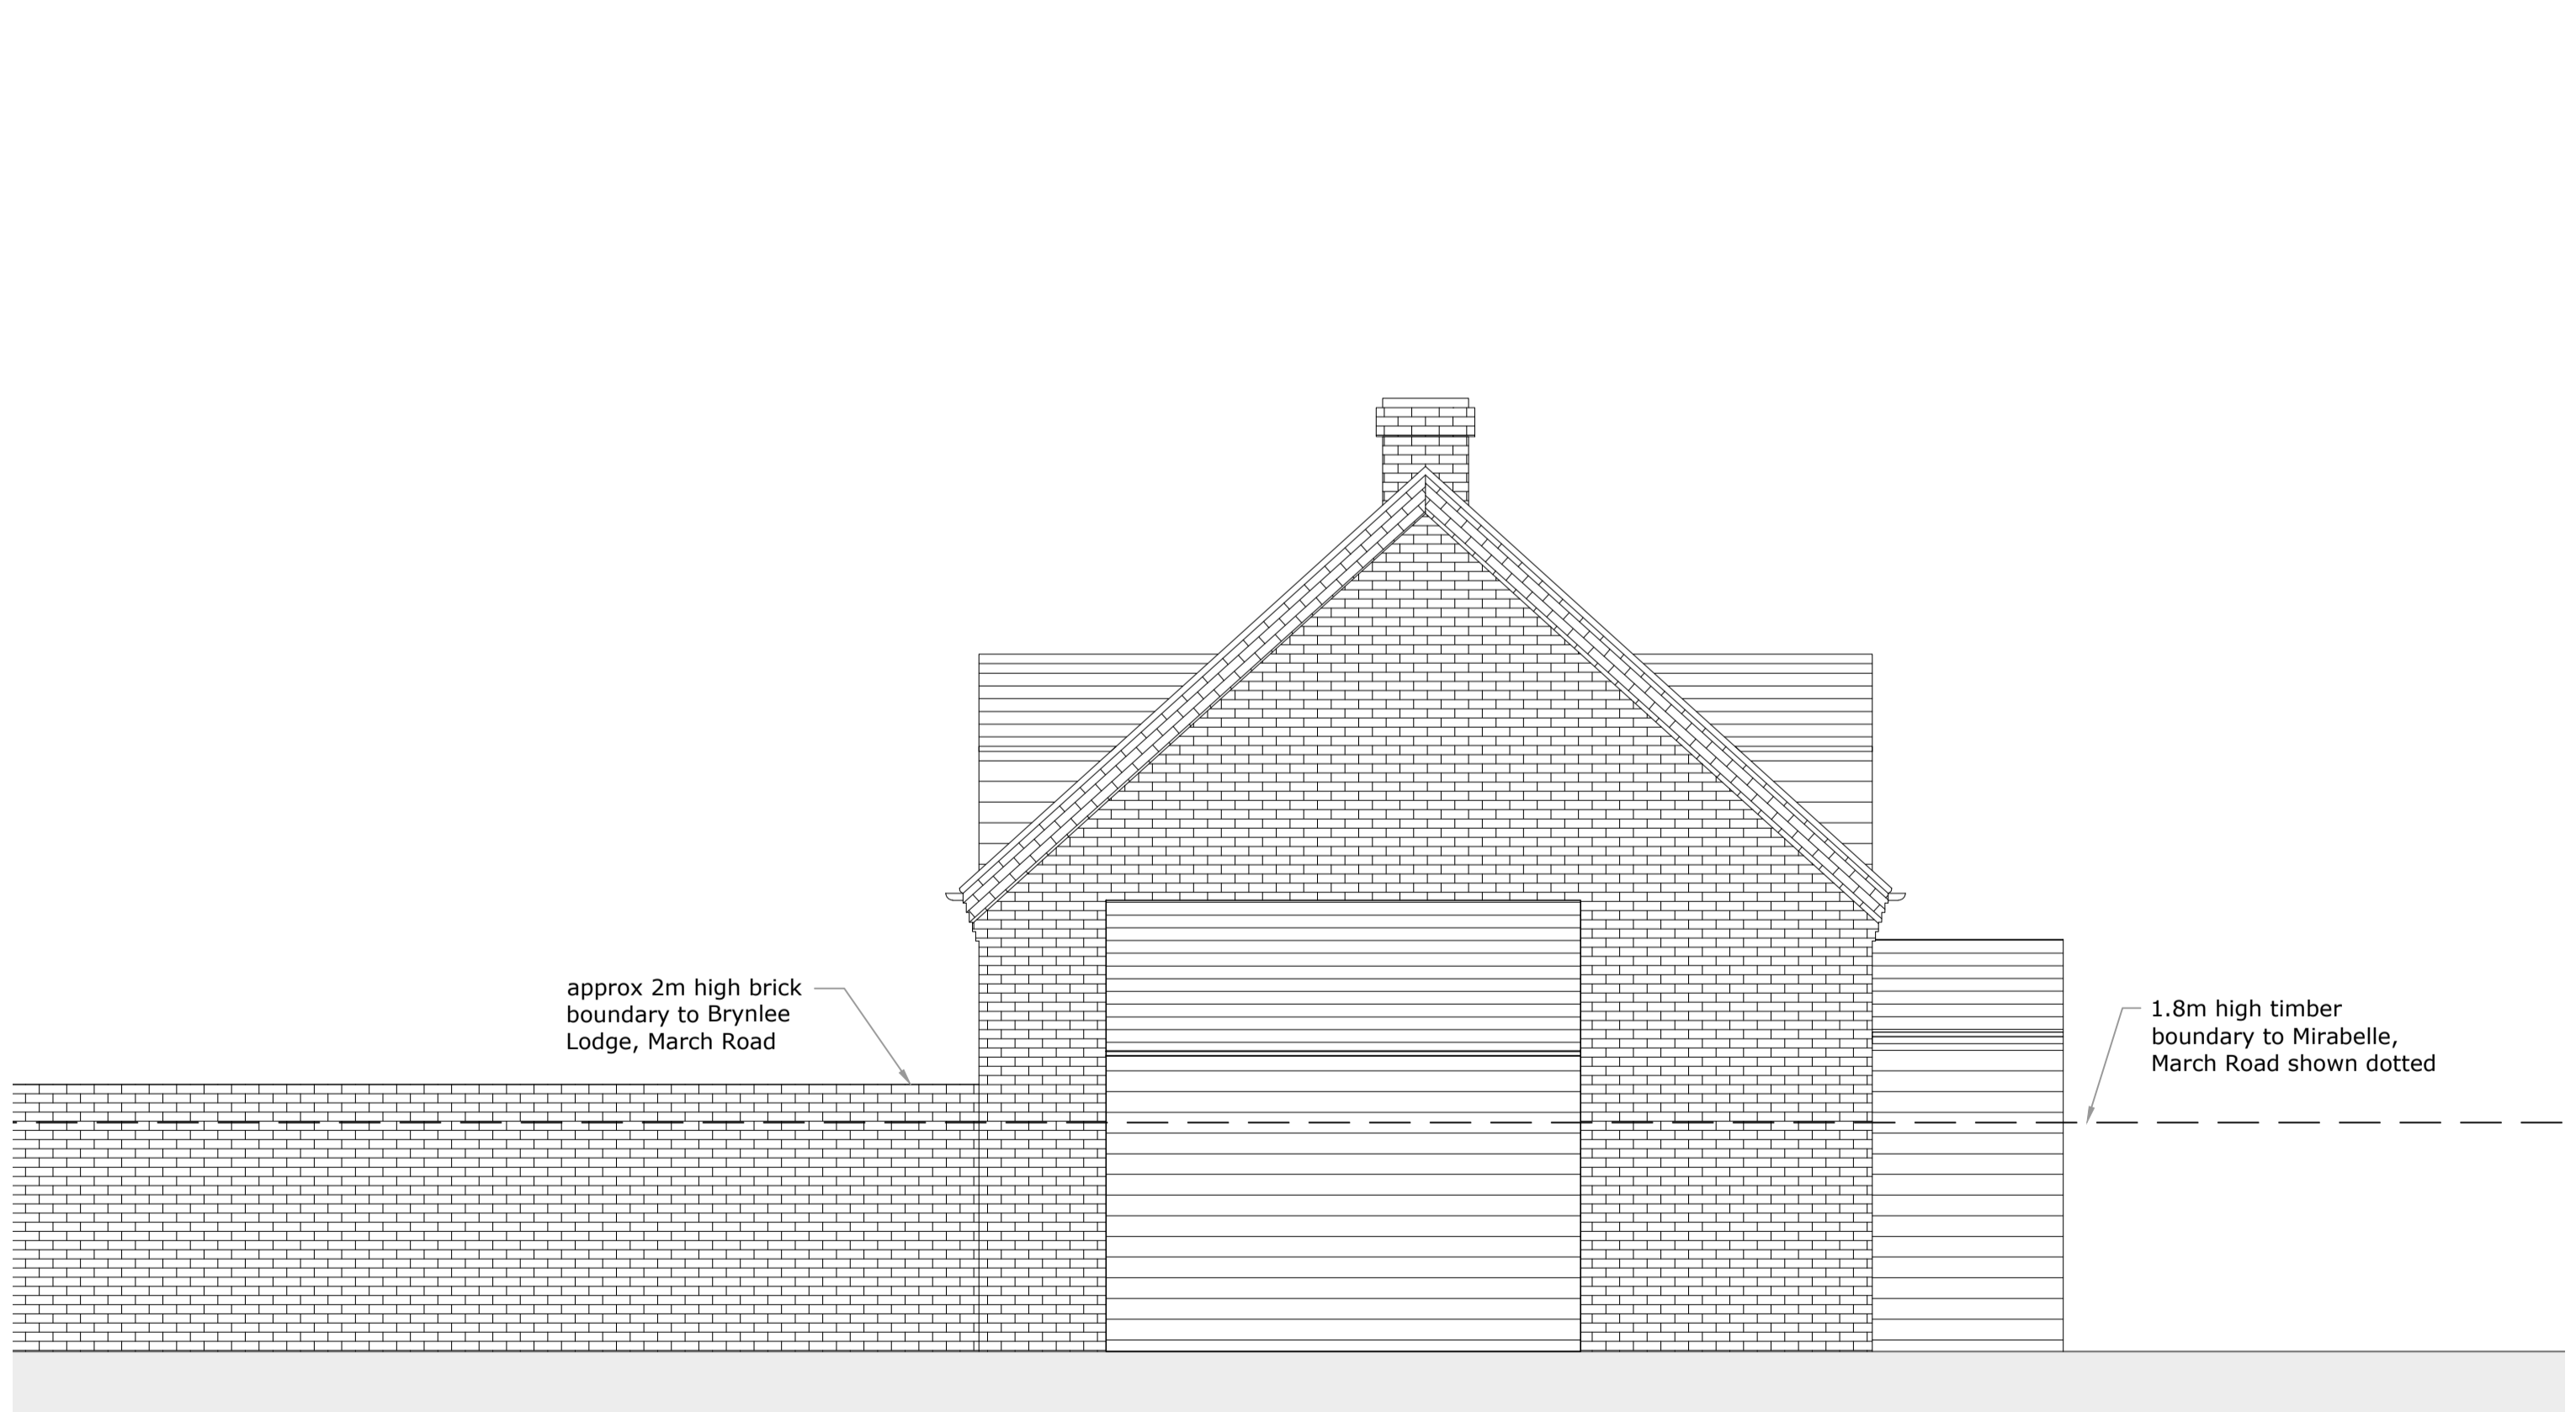

side elevation (north east) as existing 1:50



rear elevation (south east) as existing 1:50