





front elevation (north west facing) as proposed 1:50
 proposed air source heat pump

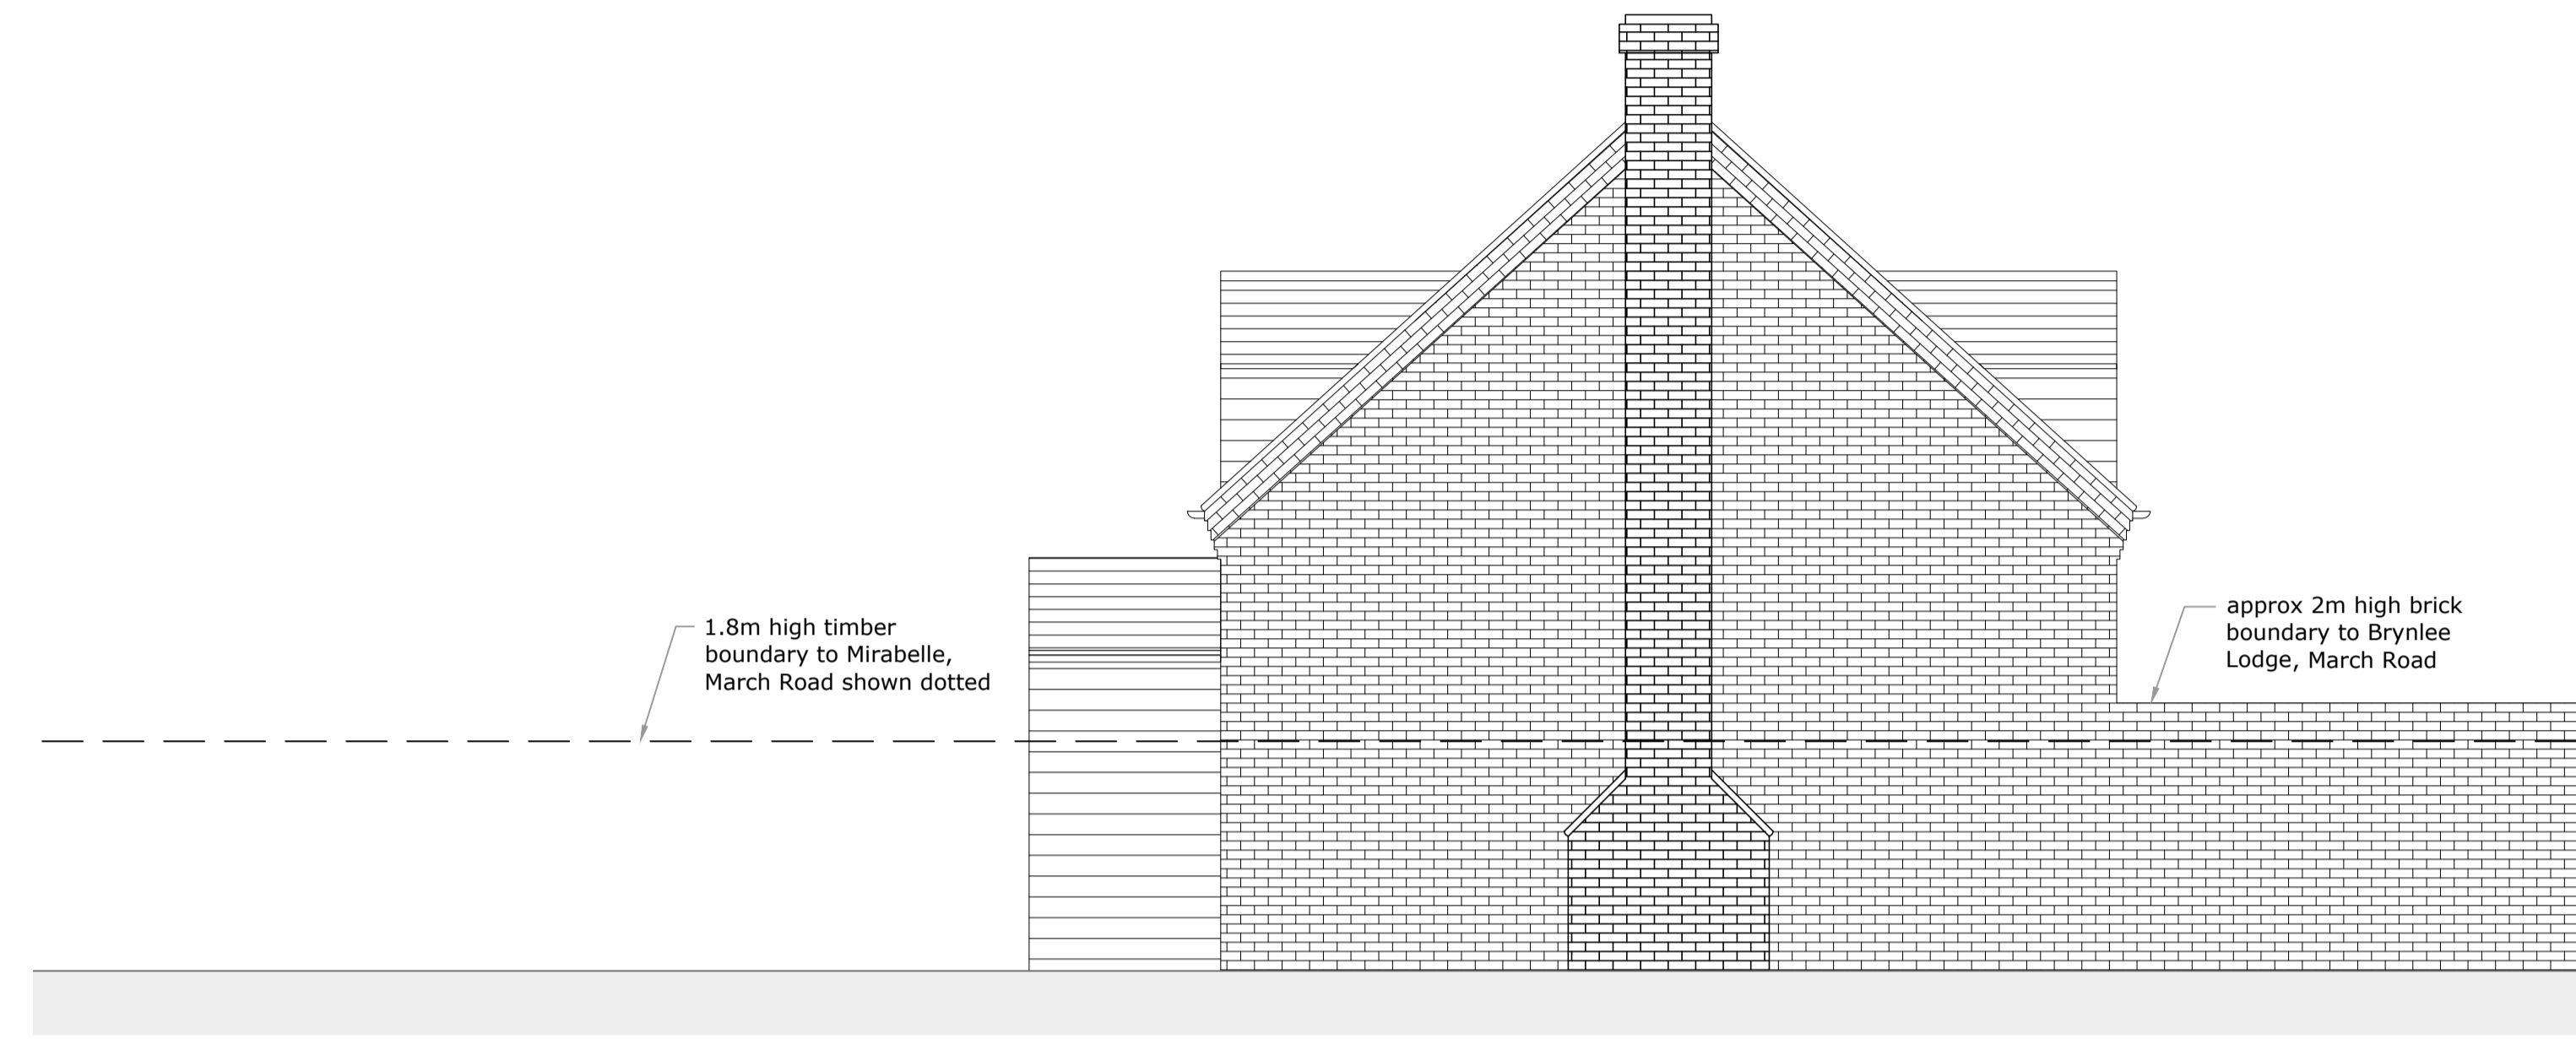

side elevation (south west) as proposed 1:50

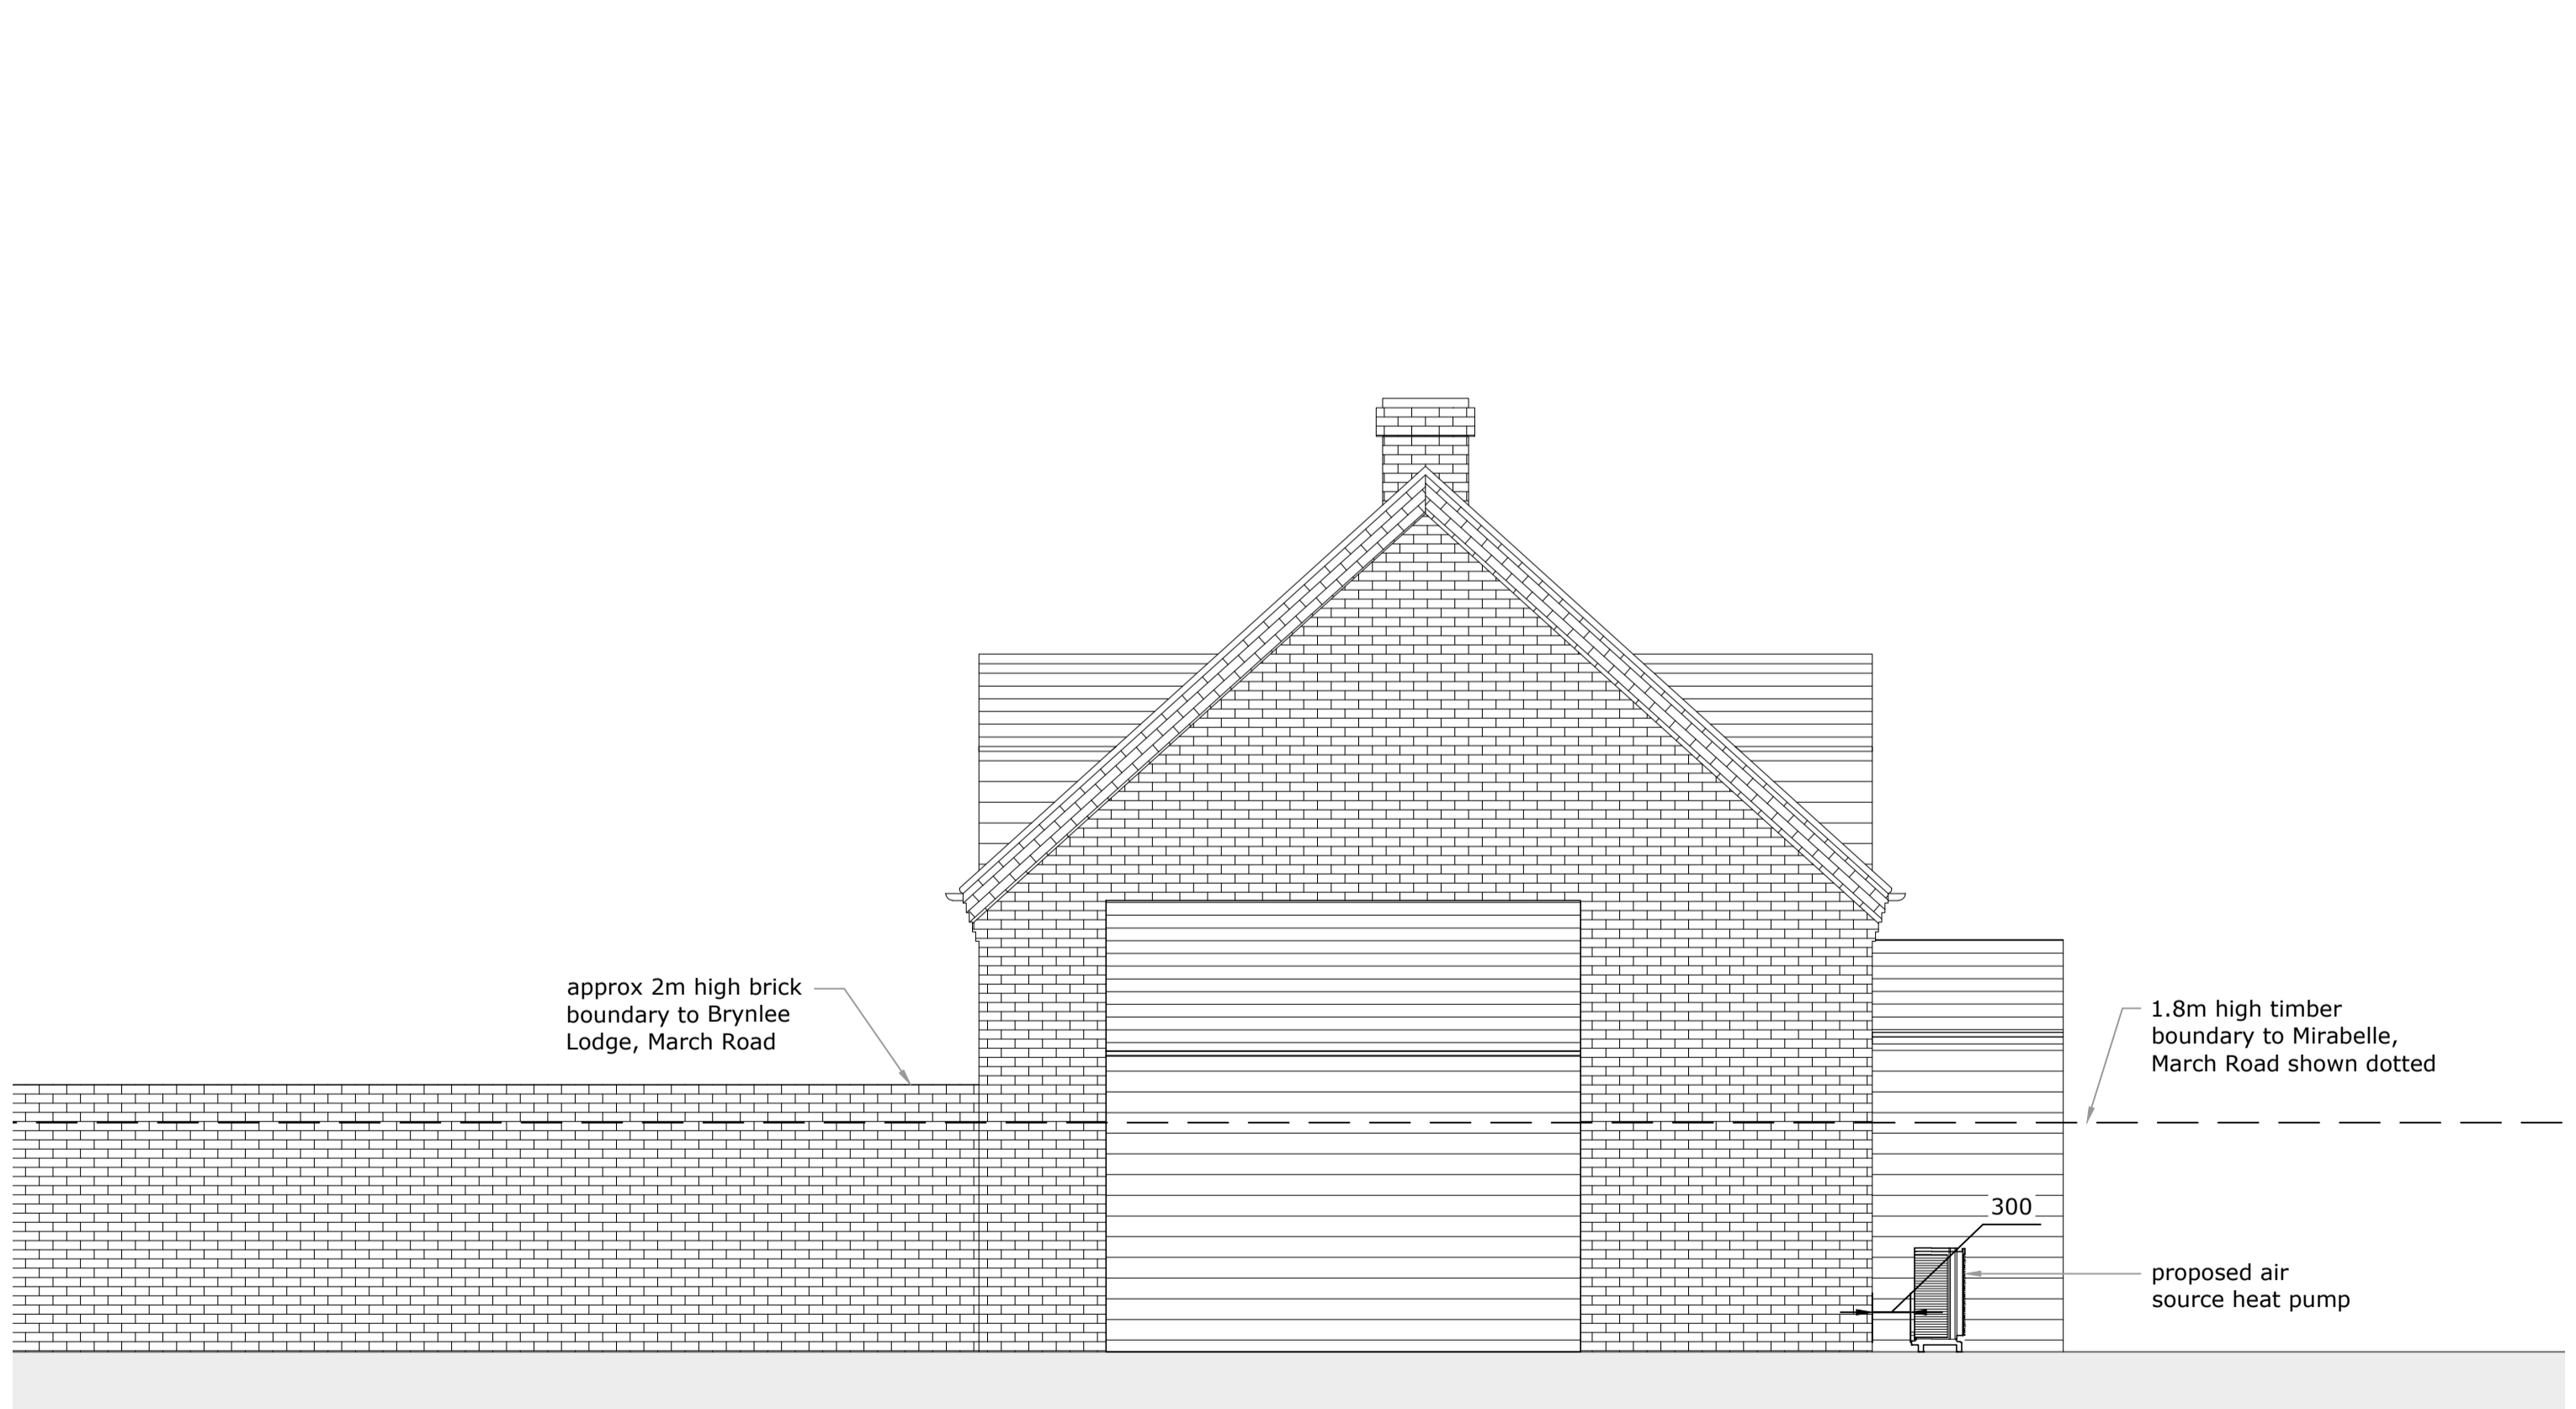

side elevation (north east) as proposed 1:50



rear elevation (south east) as proposed 1:50