


front elevation (north west facing) as existing 1:100

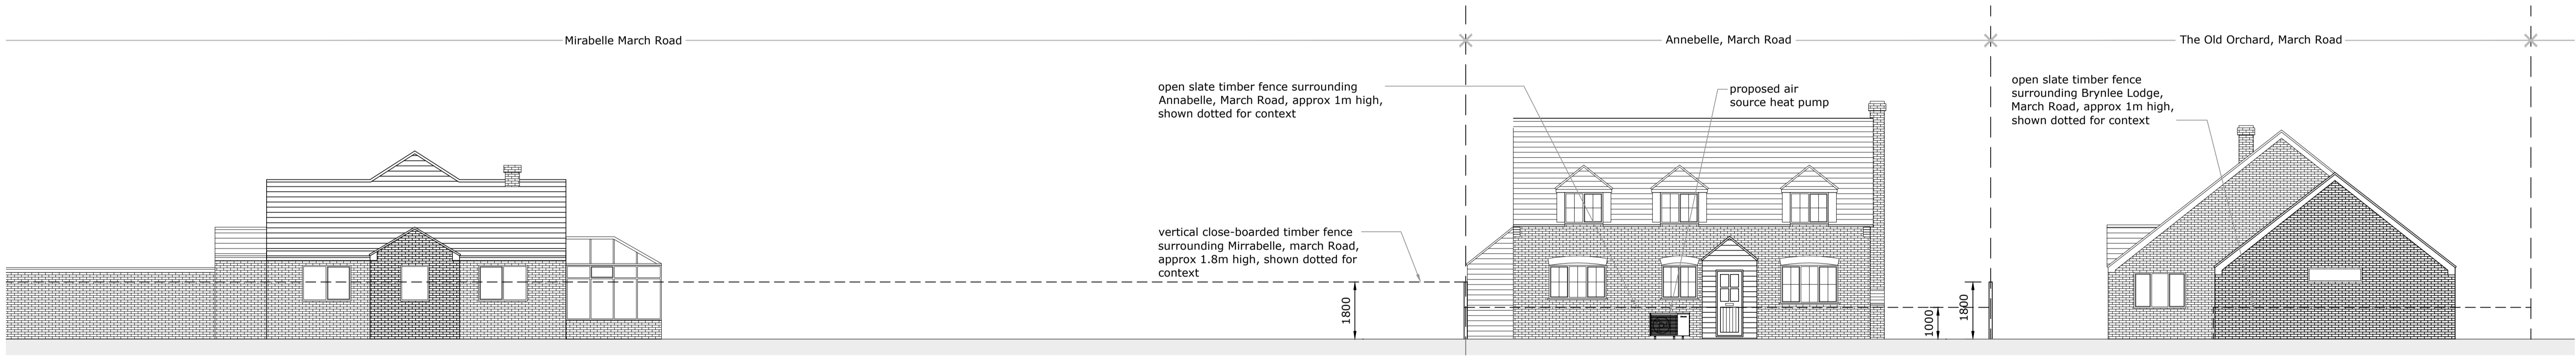

front elevation (north west facing) as proposed 1:100