


PROPOSED LHS ELEVATION

Scale 1:40

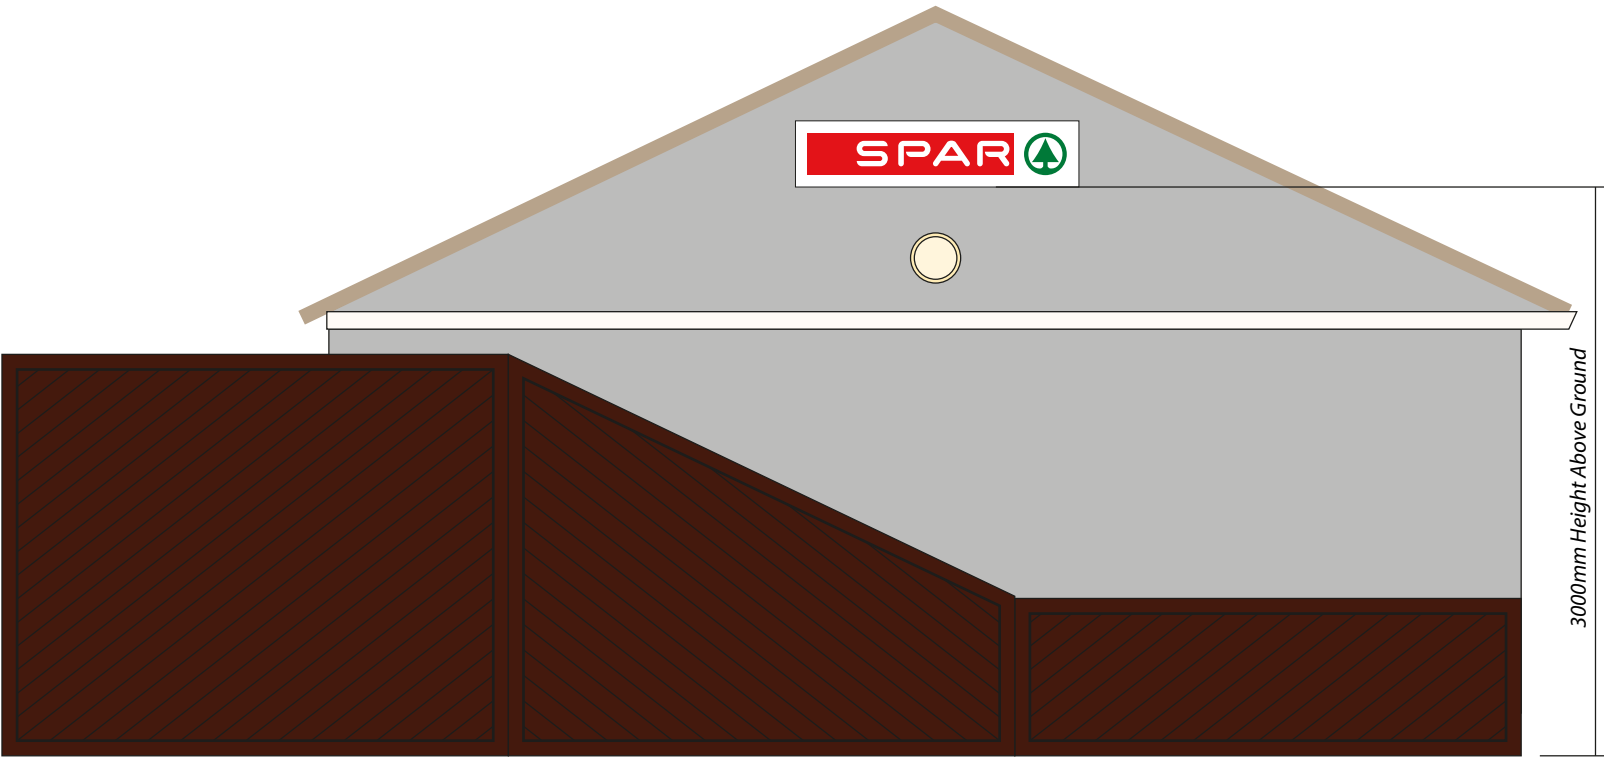

**PROPOSED
RHS ELEVATION**

Scale 1:40



Scale 1:40@A3

