



EXISTING LHS ELEVATION

Scale 1:40

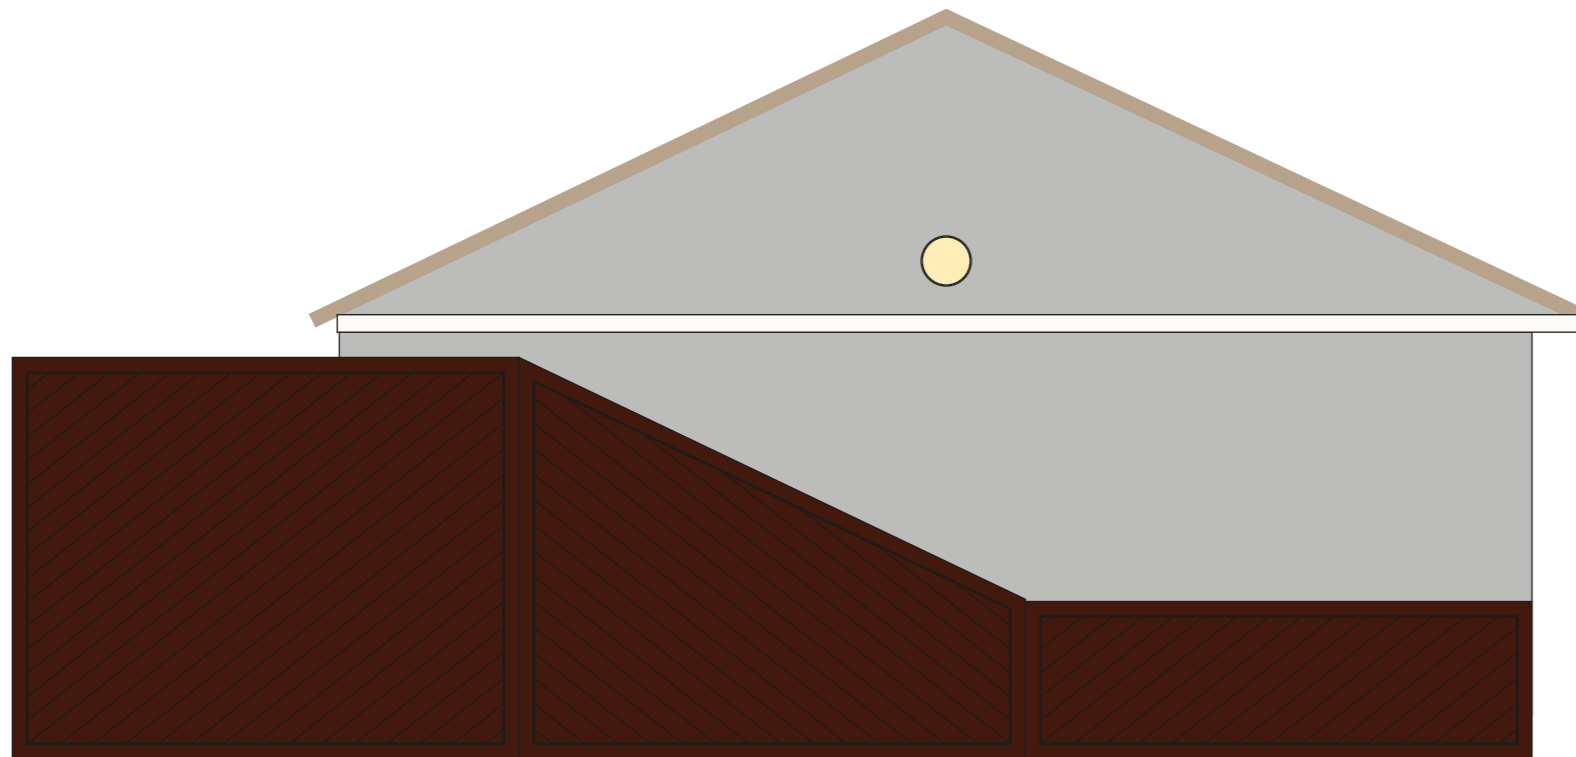

**EXISTING
RHS ELEVATION**

Scale 1:40

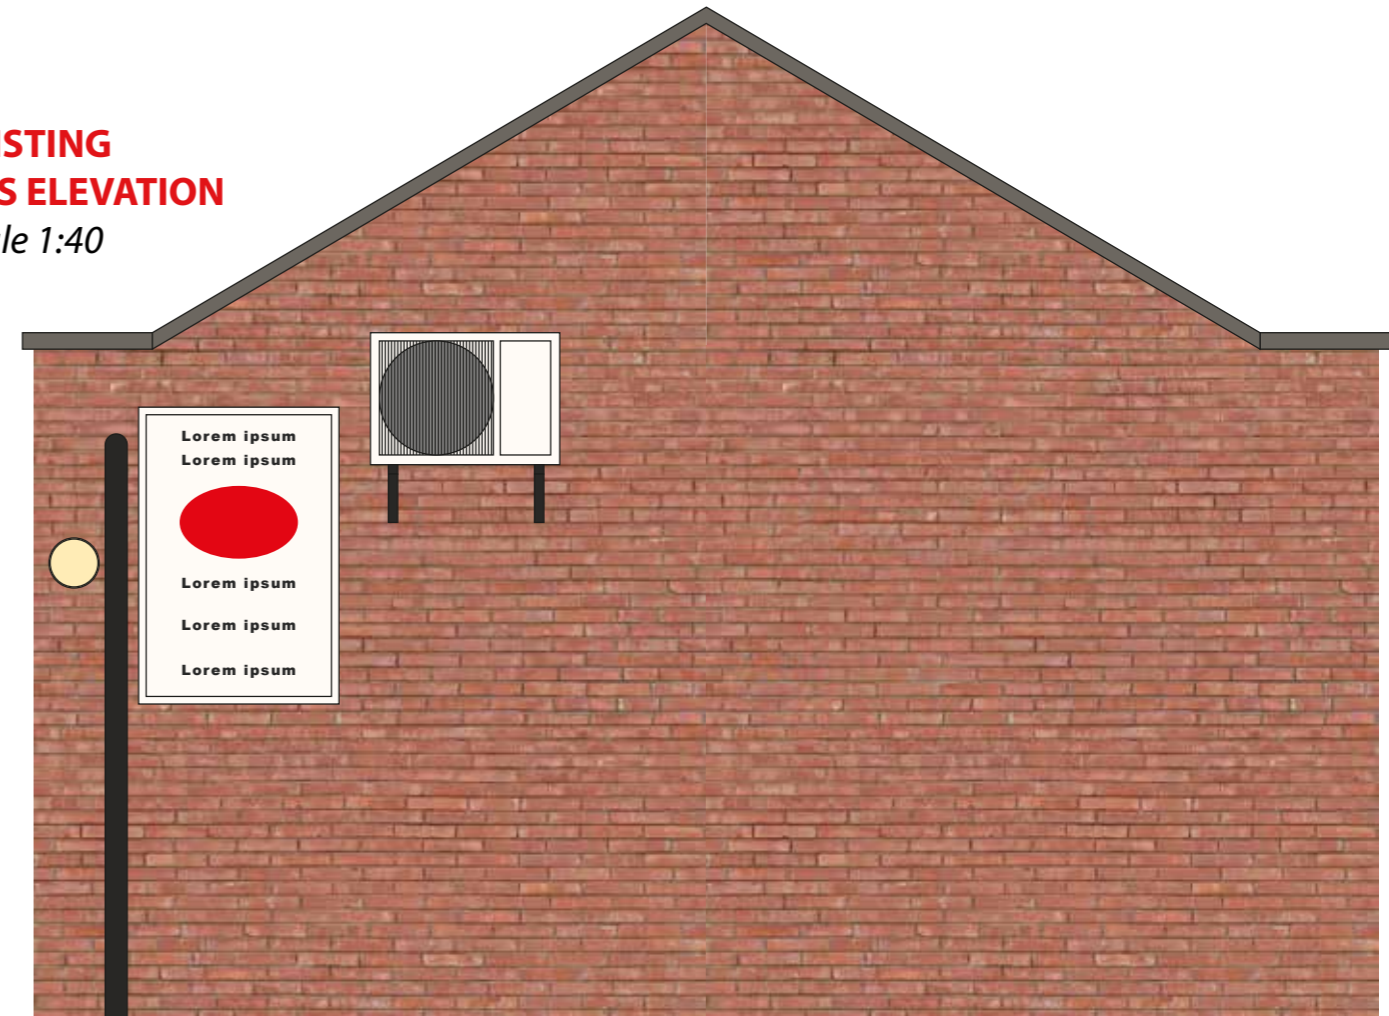

Scale 1:40@A3

