


SECTION THROUGH STORE ENTRANCE WITH FASCIA (SCALE-1:10)

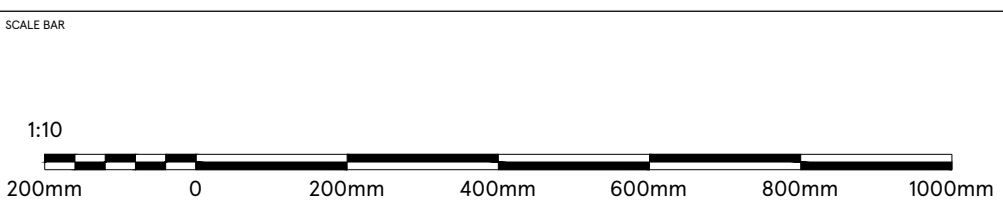

PART DETAIL @ FASCIA (SCALE-1:2)

SCALE 1:10/1:2 @A2	DATE 11-01-2024	STORE TYPE SECTIONAL DETAIL-1
CHECKED BY -		TYPE TYPICAL DETAIL
DRAWN BY PRIYANKA		CONTENT ALUMINIUM PANEL WITH INTERNAL ILLUMINATION

TESCO
 FEASIBILITY PLANNING
 STORE PLANNING DEPARTMENT
 PROPERTY SERVICES
 HIGHWOODS BUILDING, KESTREL WAY
 WELWYN GARDEN CITY, HERTFORDSHIRE AL7 1GB UK
 TELEPHONE : 01707 395150
THE COPYRIGHT IN ALL THESE DRAWINGS AND ANY PUBLICATION
 THEREOF IS RESERVED TO THE WHOLE OR ANY PART OF THE
 PROJECT AND MAY BE REPRODUCED OR TRANSMITTED IN ANY FORM OR BY
 ANY MEANS, INCLUDING PHOTOCOPYING AND RECORDING
 OR BY ANY INFORMATION STORAGE AND RETRIEVAL SYSTEM WITHOUT THE
 WRITTEN PERMISSION OF TESCO STORES LIMITED.