


Proposed New wall mounted satellite dish

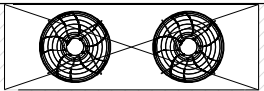

CLEAR AREA REQUIRED FOR SERVICE ACCESS  
KEEP CLEAR ZONE

# TESCO

Part Plan-2

GOODS IN W.I.C.E.

ENTRANCE



Part Plan-1

Proposed New ATM with Light & Camera installed on existing spandrel panel.



SCALE BAR

1:100

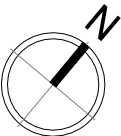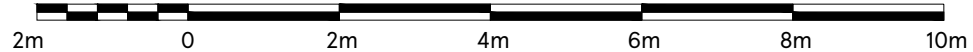

DRAWING NO  
02\_MANS\_02G

SCALE 1:100@A3 DATE 23.01.2024

CHECKED BY DEEKSHA  
DRAWN BY PUNITH K N

STORE TYPE  
EXPRESS

STORE NAME  
MANSFIELD WOODHOUSE

CONTENT  
PROPOSED PLAN\_ATM

## TESCO

FEASIBILITY PLANNING  
STORE PLANNING DEPARTMENT  
PROPERTY SERVICES  
HIGHWOODS BUILDING, KESTRAL WAY  
WELWYN GARDEN CITY, HERTFORDSHIRE, AL7 1GB UK  
TELEPHONE : 01707 395150  
THE COPYRIGHT AND ALL OTHER RIGHTS IN AND RELATING TO THIS PUBLICATION BELONG TO AND ARE THE SOLE PROPERTY OF TESCO STORES LIMITED. ALL RIGHTS ARE RESERVED. NEITHER THE WHOLE NOR ANY PART OF THIS PUBLICATION MAY BE REPRODUCED OR TRANSMITTED IN ANY FORM OR BY ANY ELECTRONIC OR MECHANICAL MEANS INCLUDING PHOTOCOPIING AND RECORDING OR FROM ANY RETRIEVAL SYSTEM WITHOUT THE PRIOR WRITTEN LICENCE FROM THE OWNER. © 1997 TESCO STORES LIMITED