
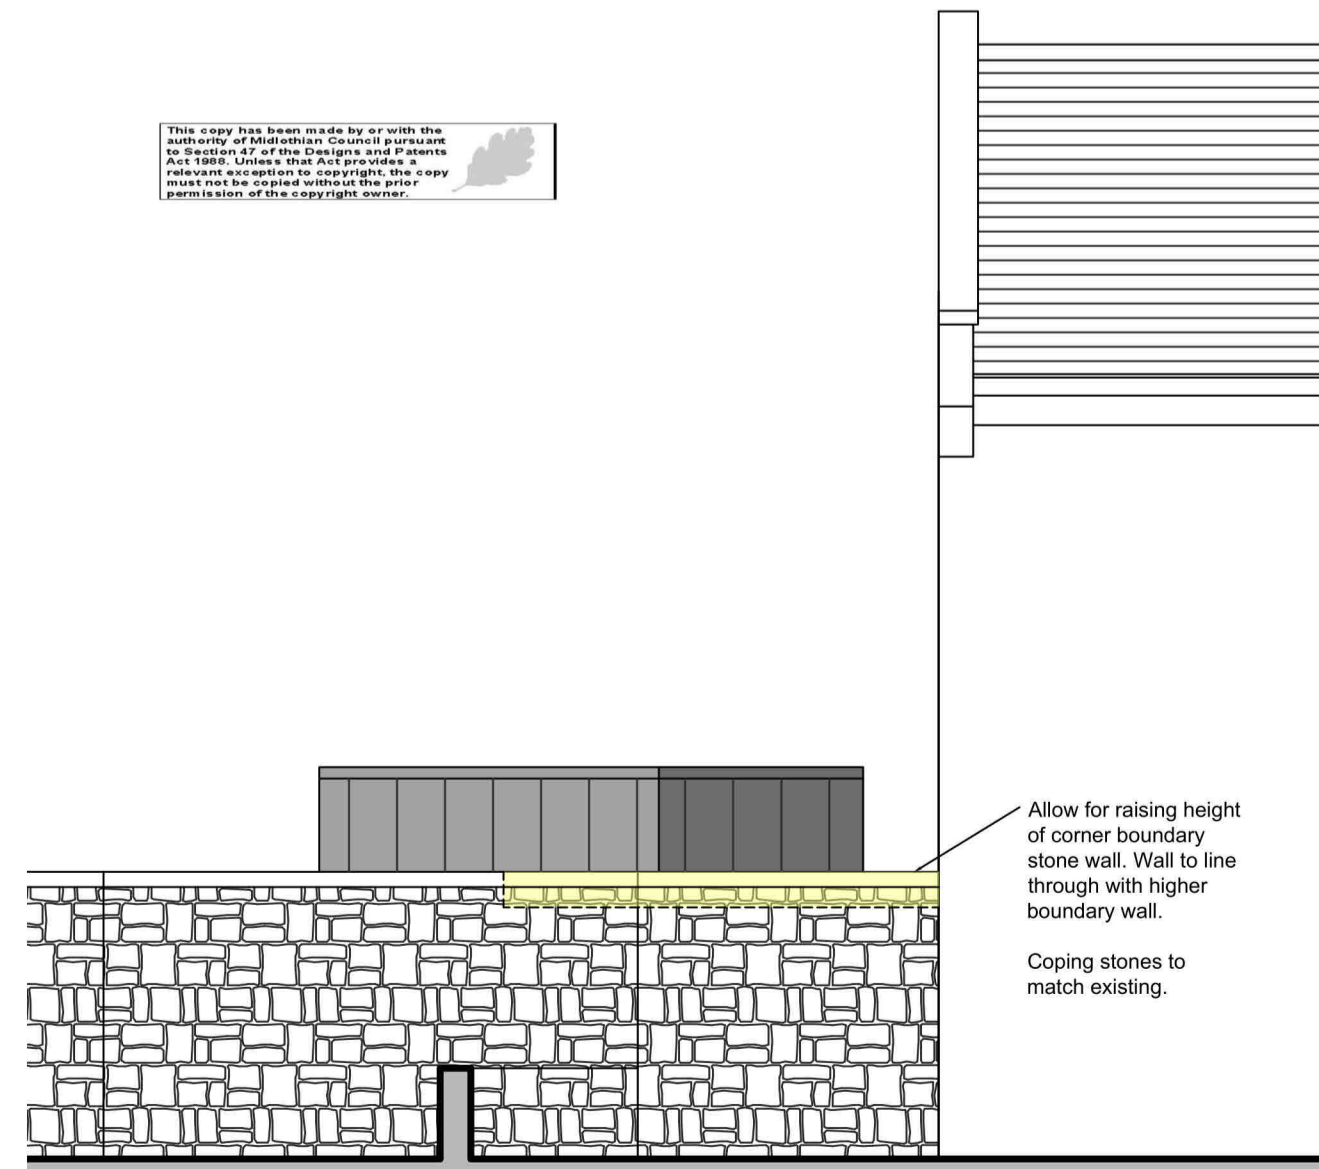
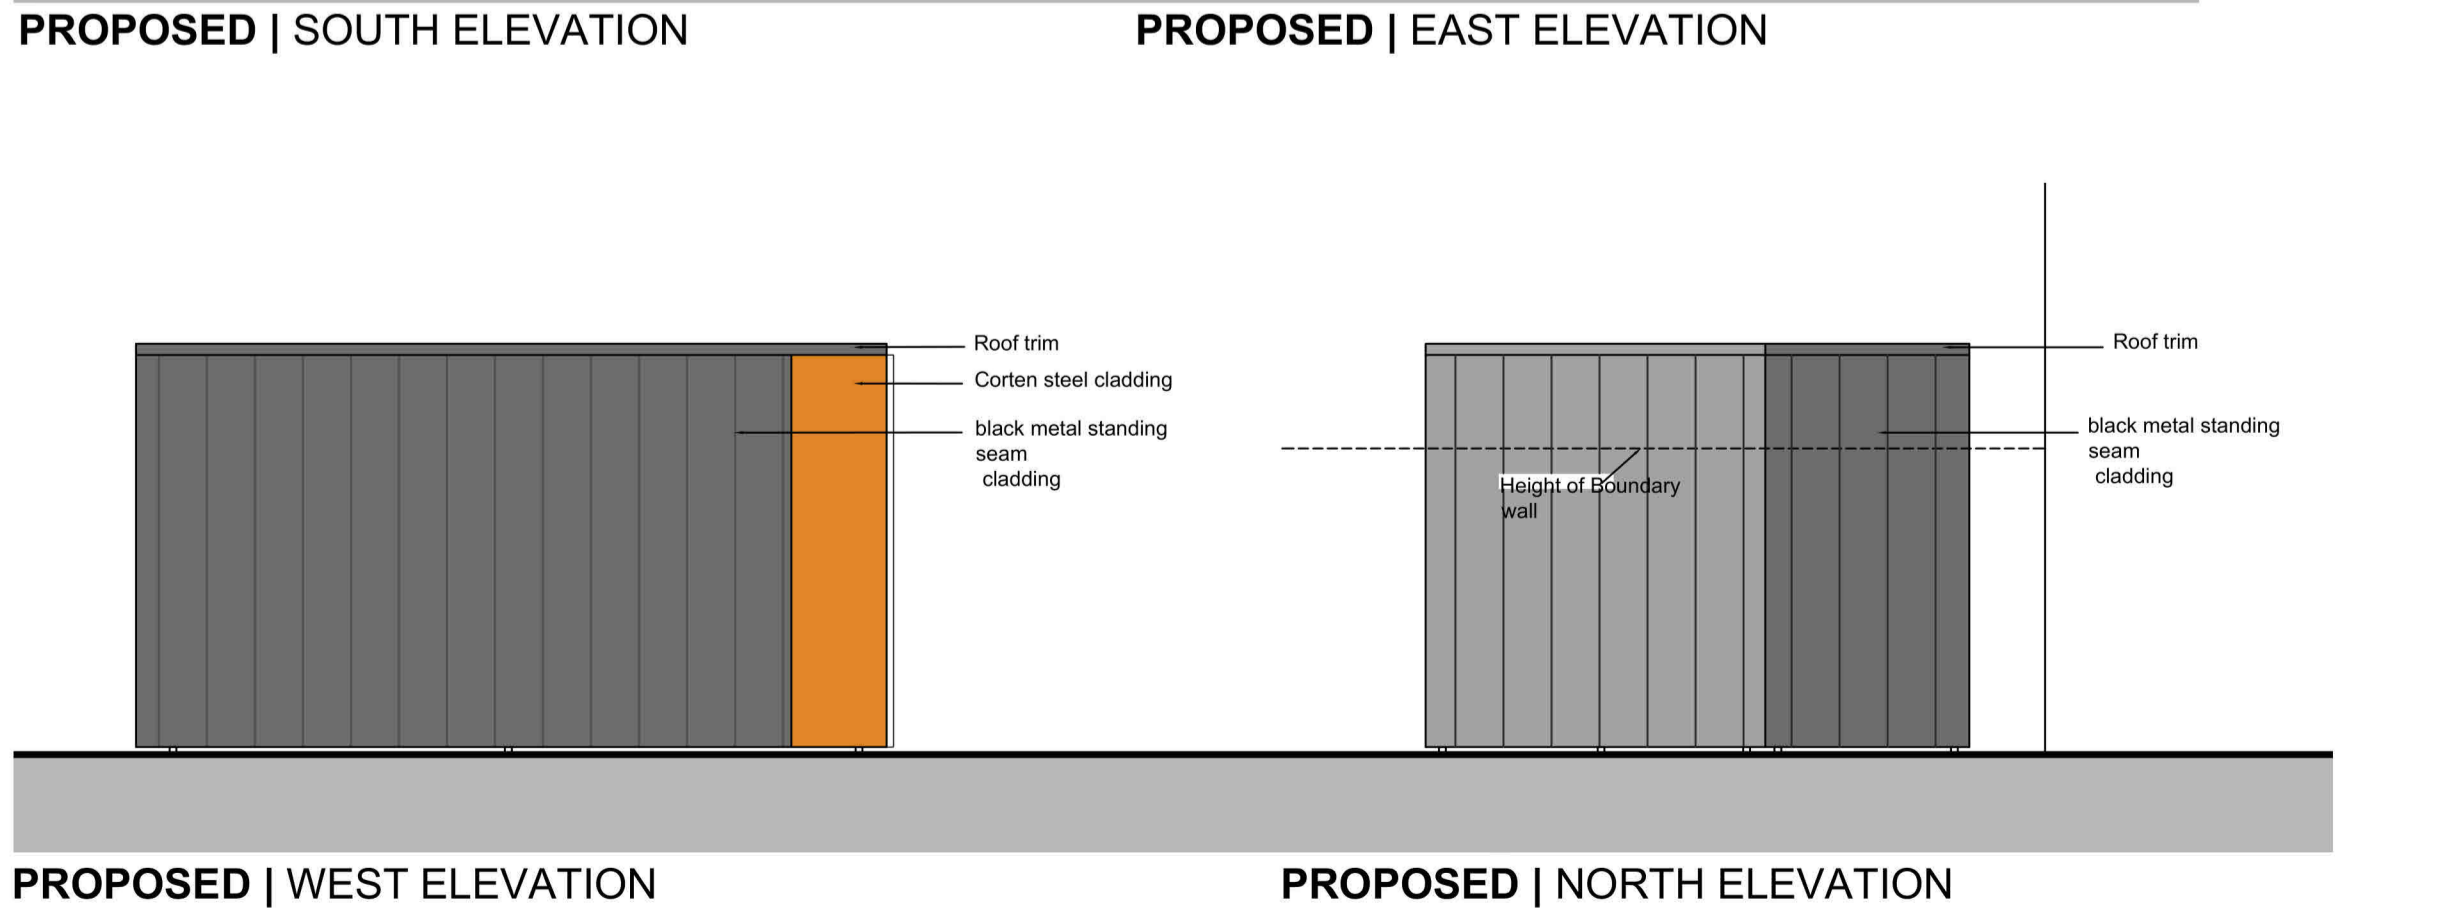
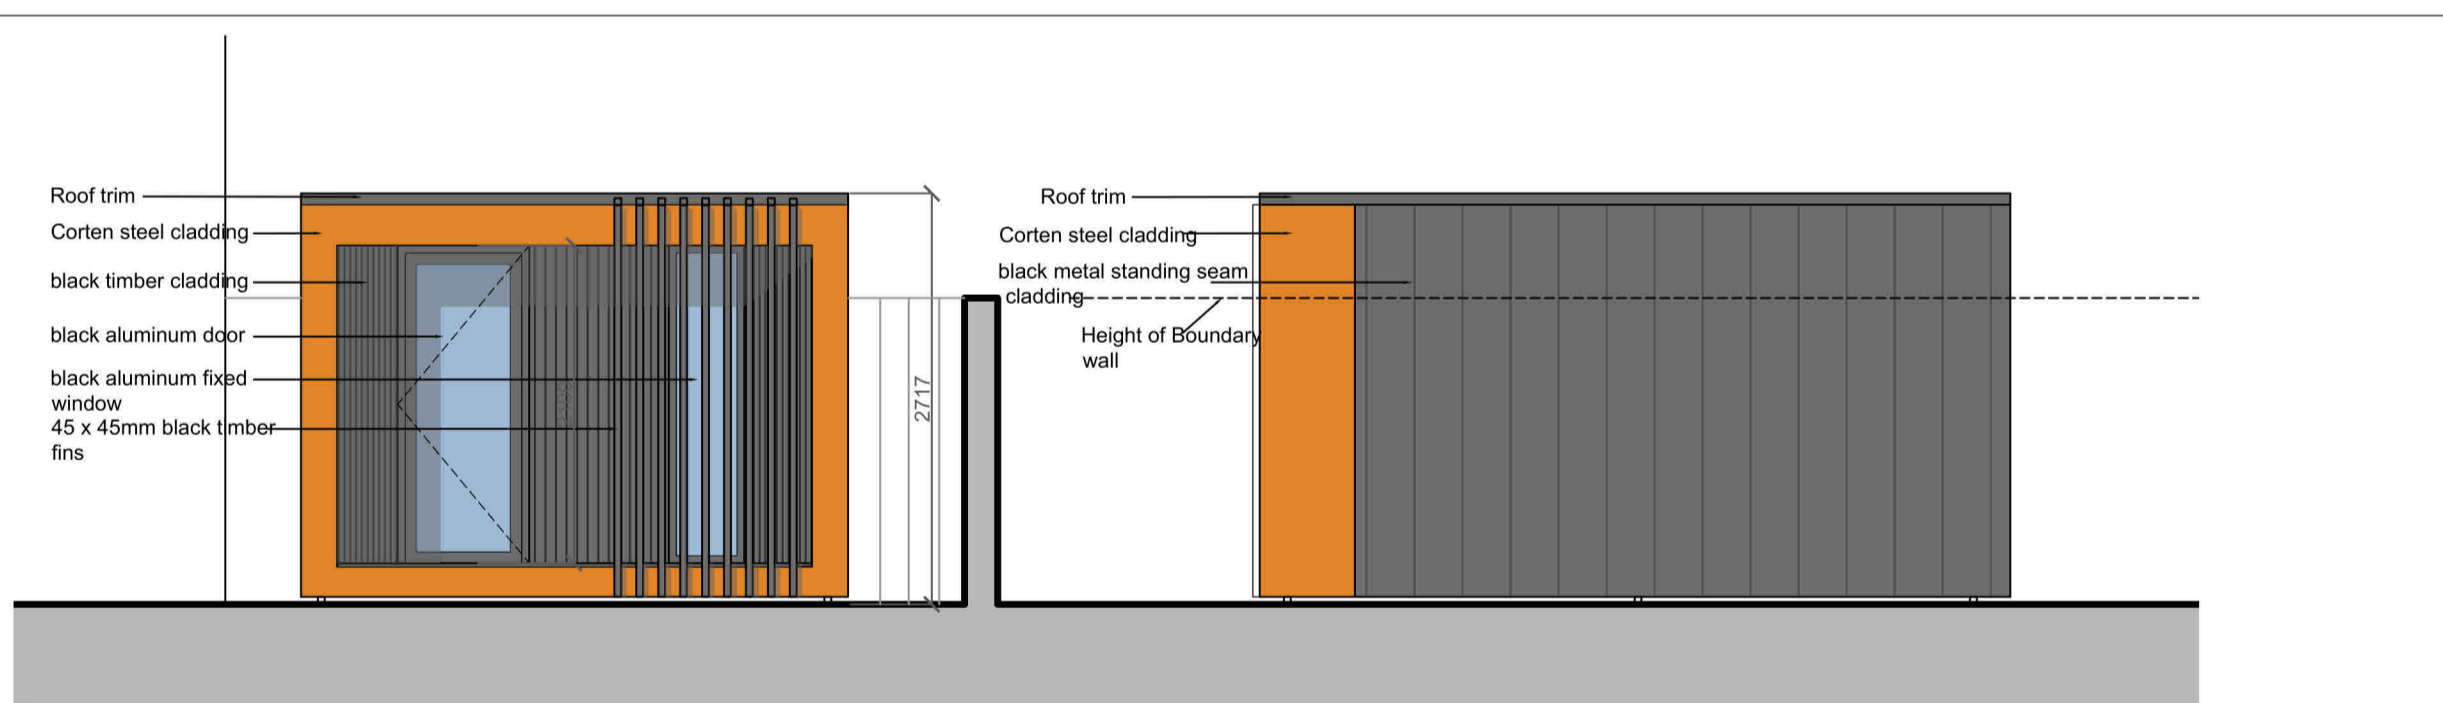
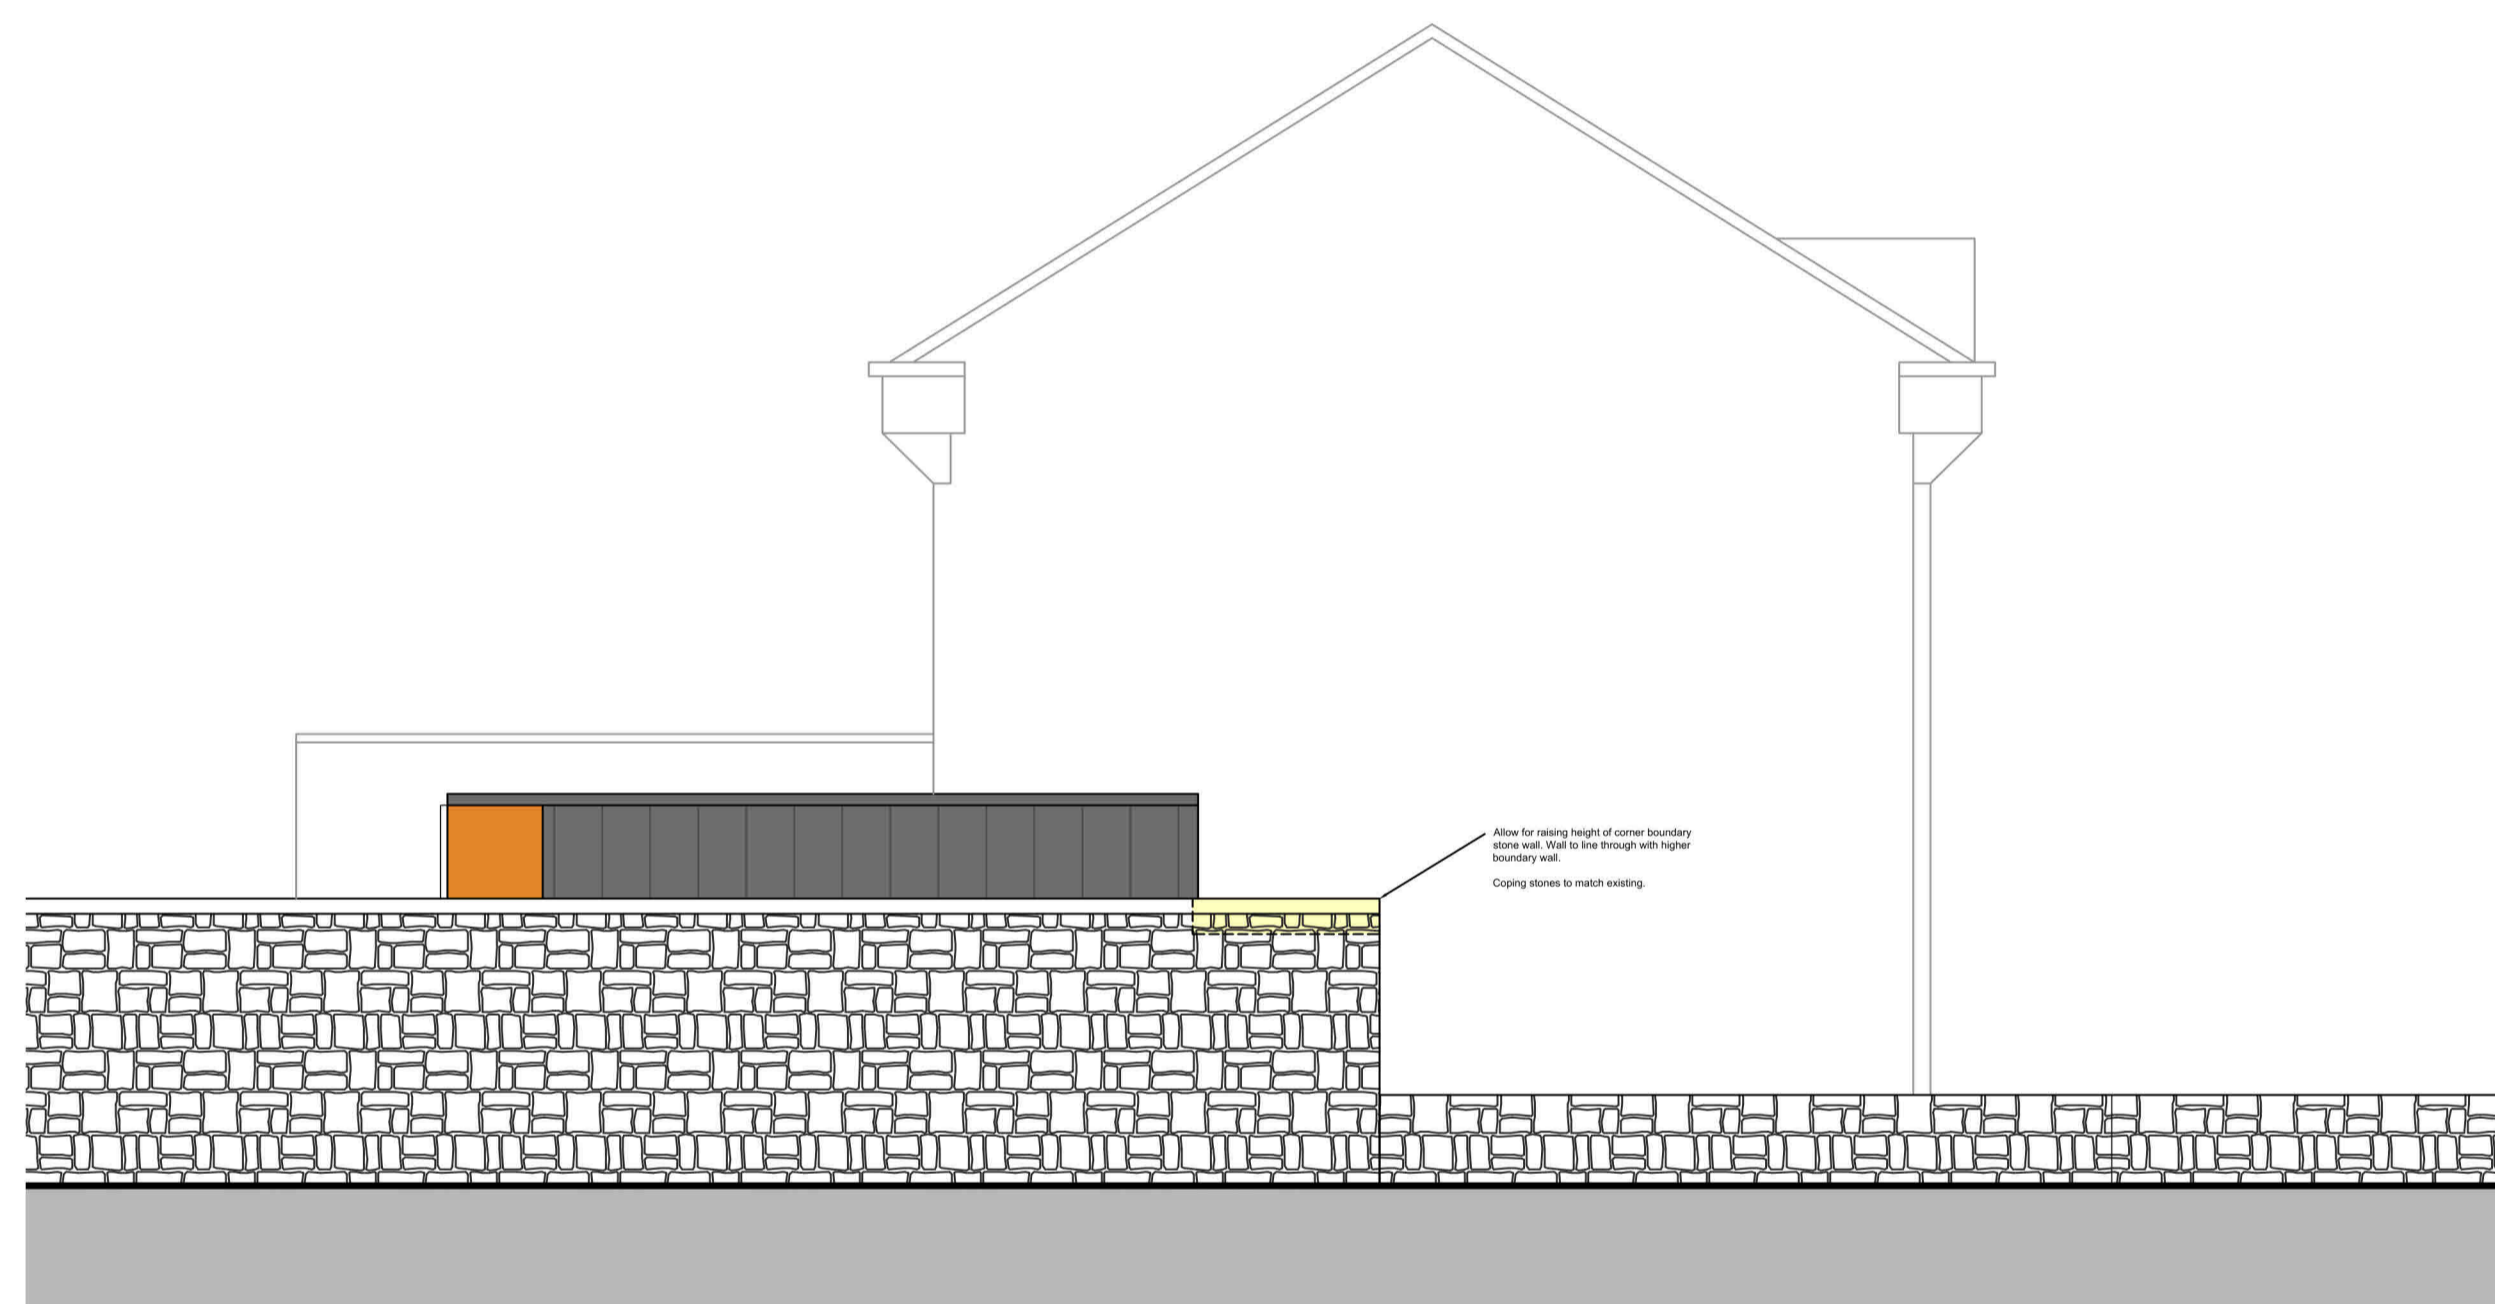
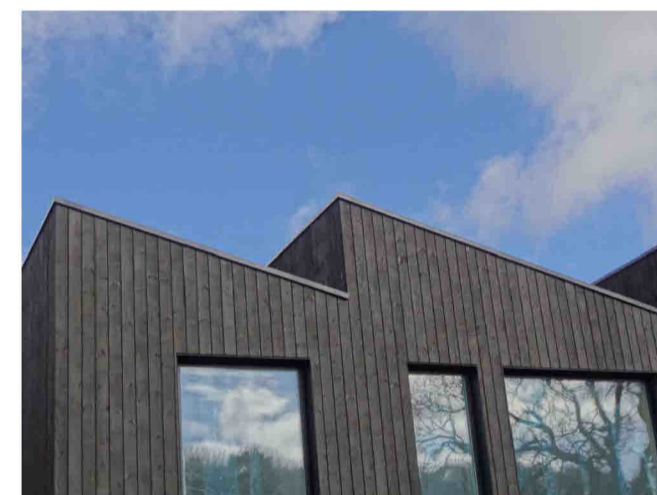


MATERIAL EXAMPLES

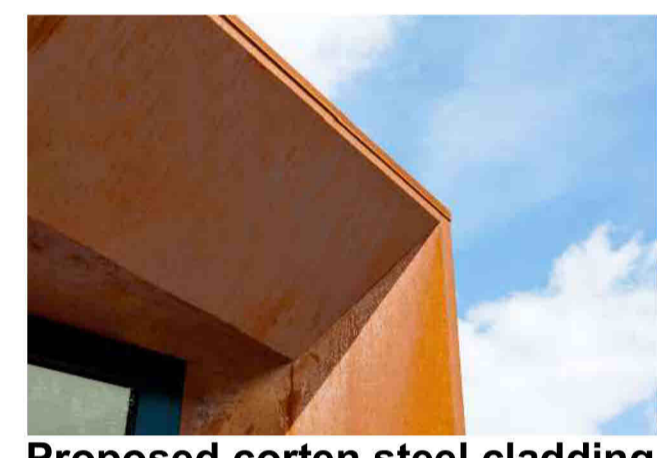

REV	DATE	BY	AMENDMENT

MDA Design Studio Architecture +
 65 Redford Avenue, Edinburgh, EH13 0BU
 T: 07968 851608 E: edinburgh@mda-studio.co.uk W: www.mda-studio.co.uk

CLIENT
 S Rollo

PROJECT ADDRESS
 14 St Davids Grove, Eskbank

DRAWING TITLE
 Garden room plan

PROJECT NO: 2322
 DRAWING NUMBER: AL(0)02

SCALE: 1:50
 PAGE SIZE: A1
 DATE: JAN 23

REVISION: A
 DRAWN BY: DM
 CHECKED BY:

PROPOSED | GARDEN ROOM ELEVATIONS



Contractor and his subcontractors are to verify all dimensions and levels on site before preparing shop drawings or manufacture. The Contractor is to bring to the attention of the Architect any discrepancy in this drawing prior to commencement of the works.