



AIRSOURCE HEATPUMP  
LOCATION AT GROUND LEVEL.  
REFER ALSO TO ELEVATIONS

1790

300

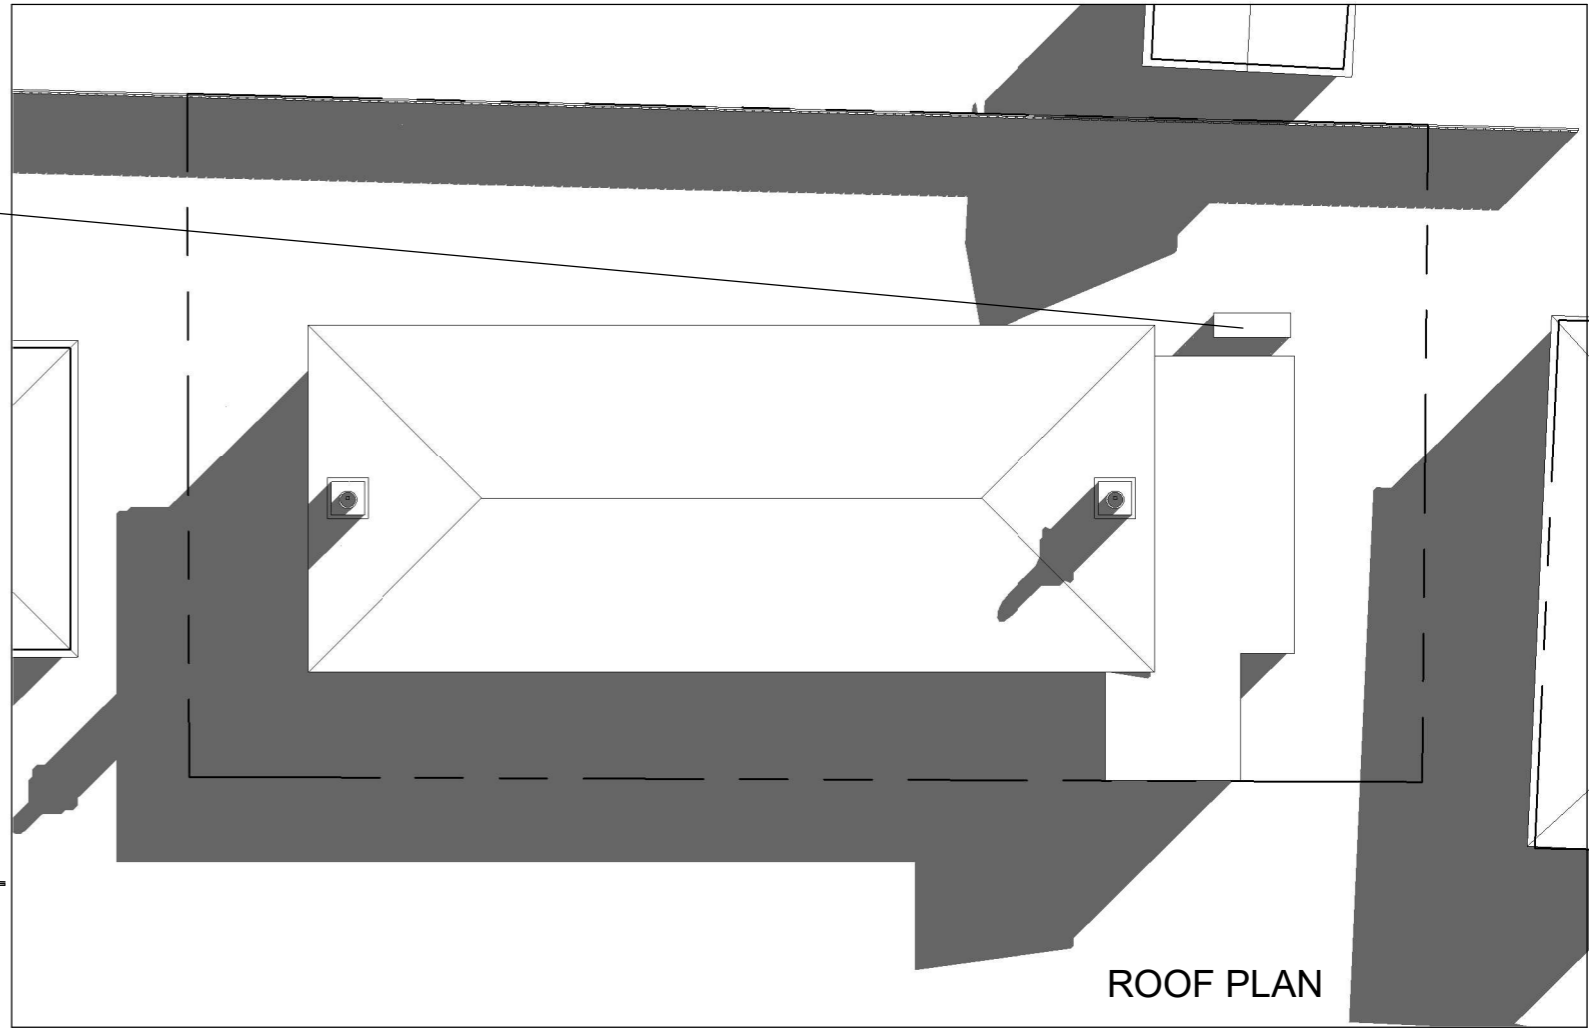


ROOF PLAN

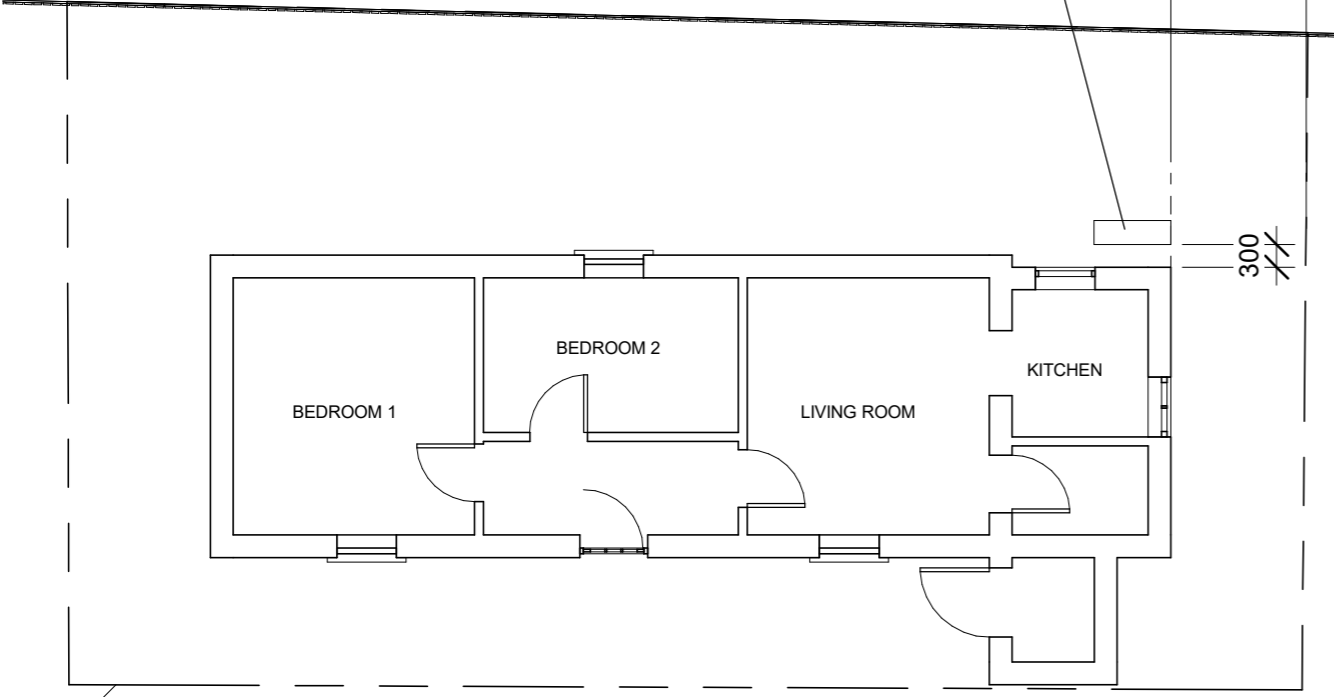

GROUND FLOOR

PROPERTY  
BOUNDARY

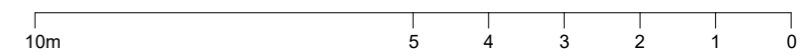

**PLANNING BY DESIGN**  
FROM CONCEPT TO COMPLETION

ALL DIMENSIONS TO BE VERIFIED ON SITE  
THIS DRAWING IS NOT FOR CONSTRUCTION

Rev	
A	29.01.2024 NOTES, TITLE

**85 Findhorn Forres**  
**Moray**  
**IV36 3Y6**

<b>PROPOSED GROUND FLOOR AND ROOF PLAN</b>			
Date	04.01.2024	Scale @ A3	No.
By	JL	1:100	<b>05A</b>
Drwg ref:	85FindhornForresProposedGroundFloorAndRoofPlanV2		