

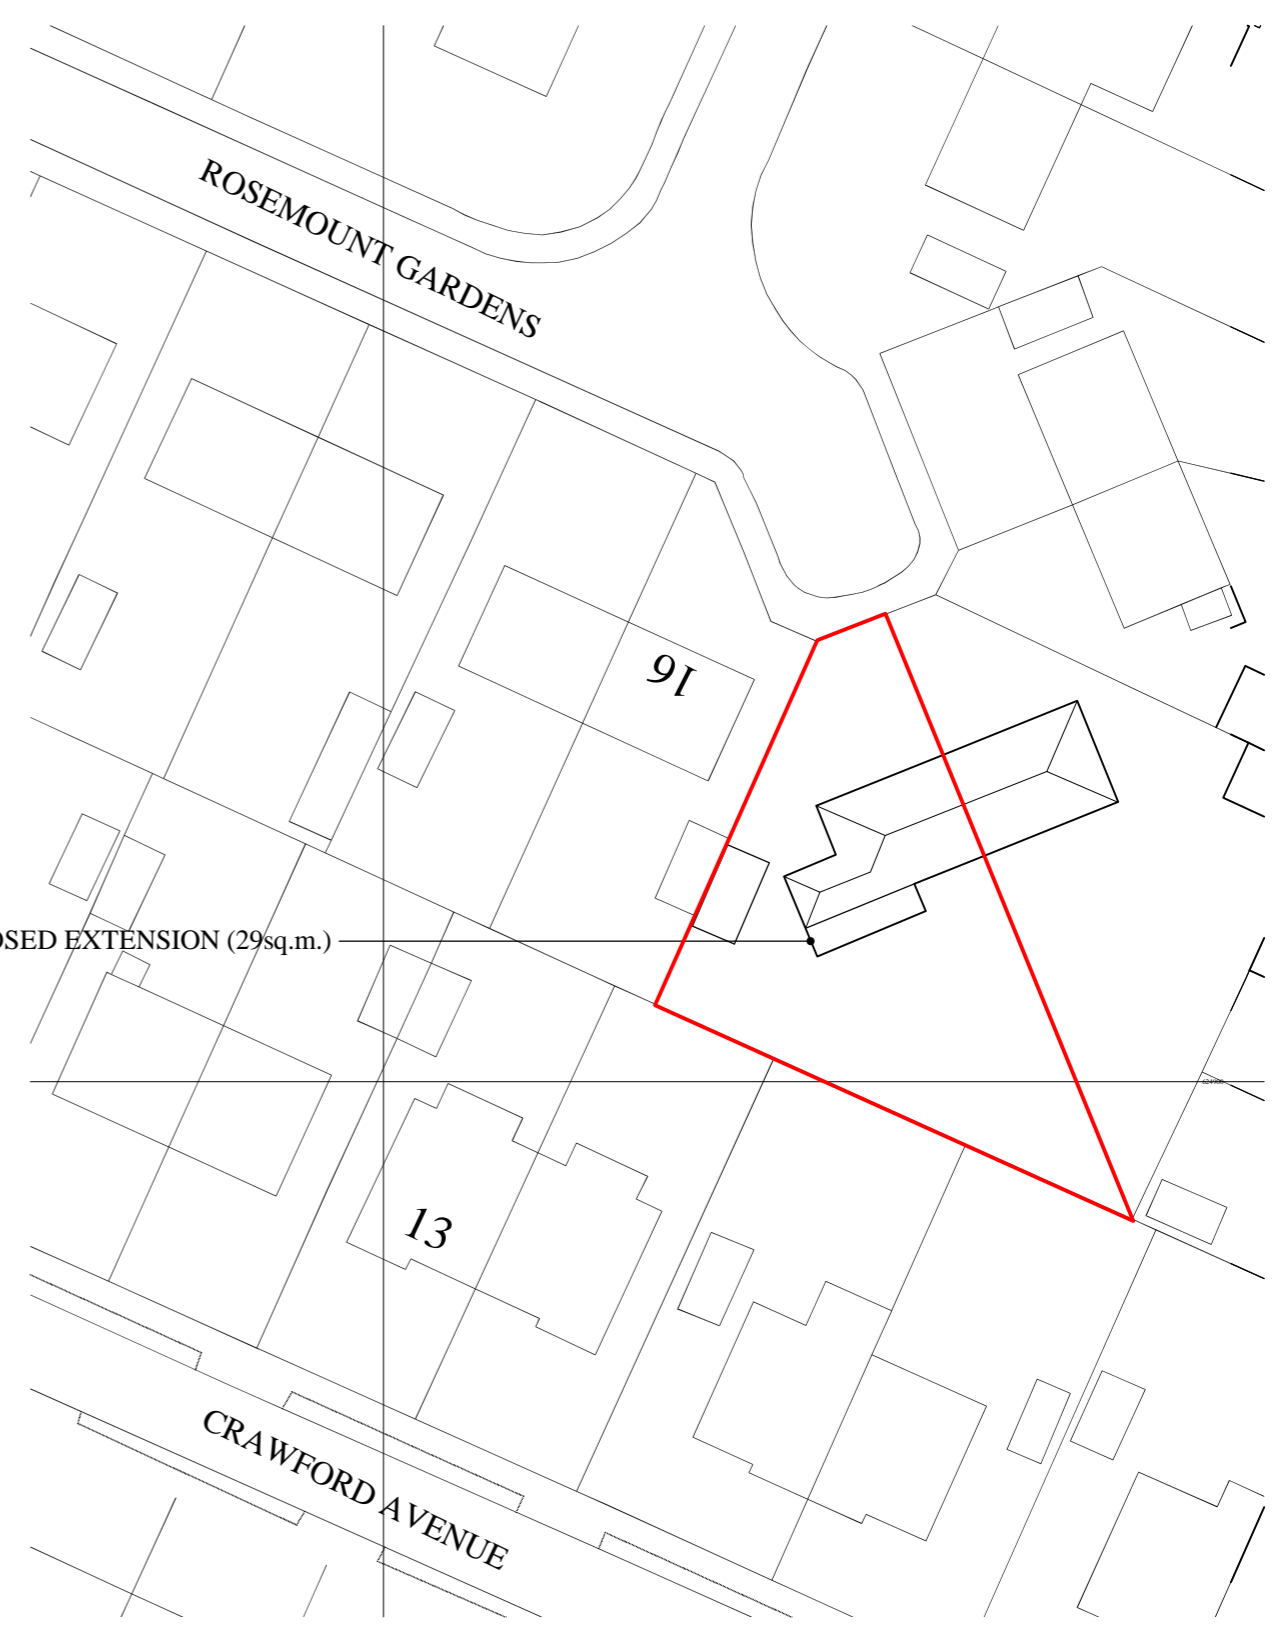


EXISTING SITE BLOCK PLAN.

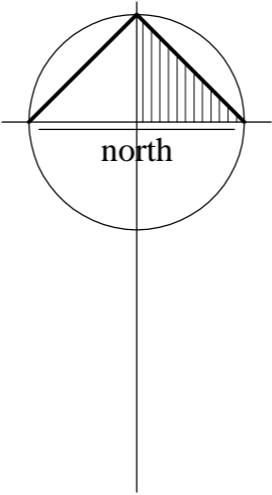

OUTLINE OF PROPOSED EXTENSION (29sq.m.)

PROPOSED SITE BLOCK PLAN.

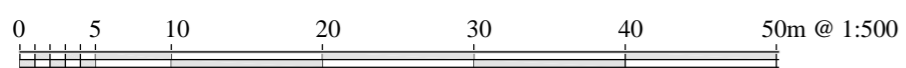

© copyright Architectural Technology (UK) Ltd. January 2024.

# ARCHITECTURAL TECHNOLOGY (UK) LTD.

4 Greentree Park, Ayr. KA7 3SU.

Telephone 01292 280966. Mobile: 0781 709 5658

CLIENT.  
MR M. DICK.

PROJECT.  
SINGLE STOREY EXTENSION AT  
18 ROSEMOUNT GARDENS, PRESTWICK. KA9 2DS.

DRAWING.  
EXISTING AND PROPOSED SITE BLOCK PLANS.

SCALE.	DATE.	DRAWING No.	REVISION
1:500	21.01.2024	24.101.BP	