



ALL DIMENSIONS AND LEVELS ARE TO BE CHECKED ON SITE BEFORE CONSTRUCTION. ANY DISCREPANCIES TO BE REPORTED TO THE ARCHITECT. THIS DRAWING IS COPYRIGHT. DO NOT SCALE THIS DRAWING

REV	AMENDMENT	REV	DATE

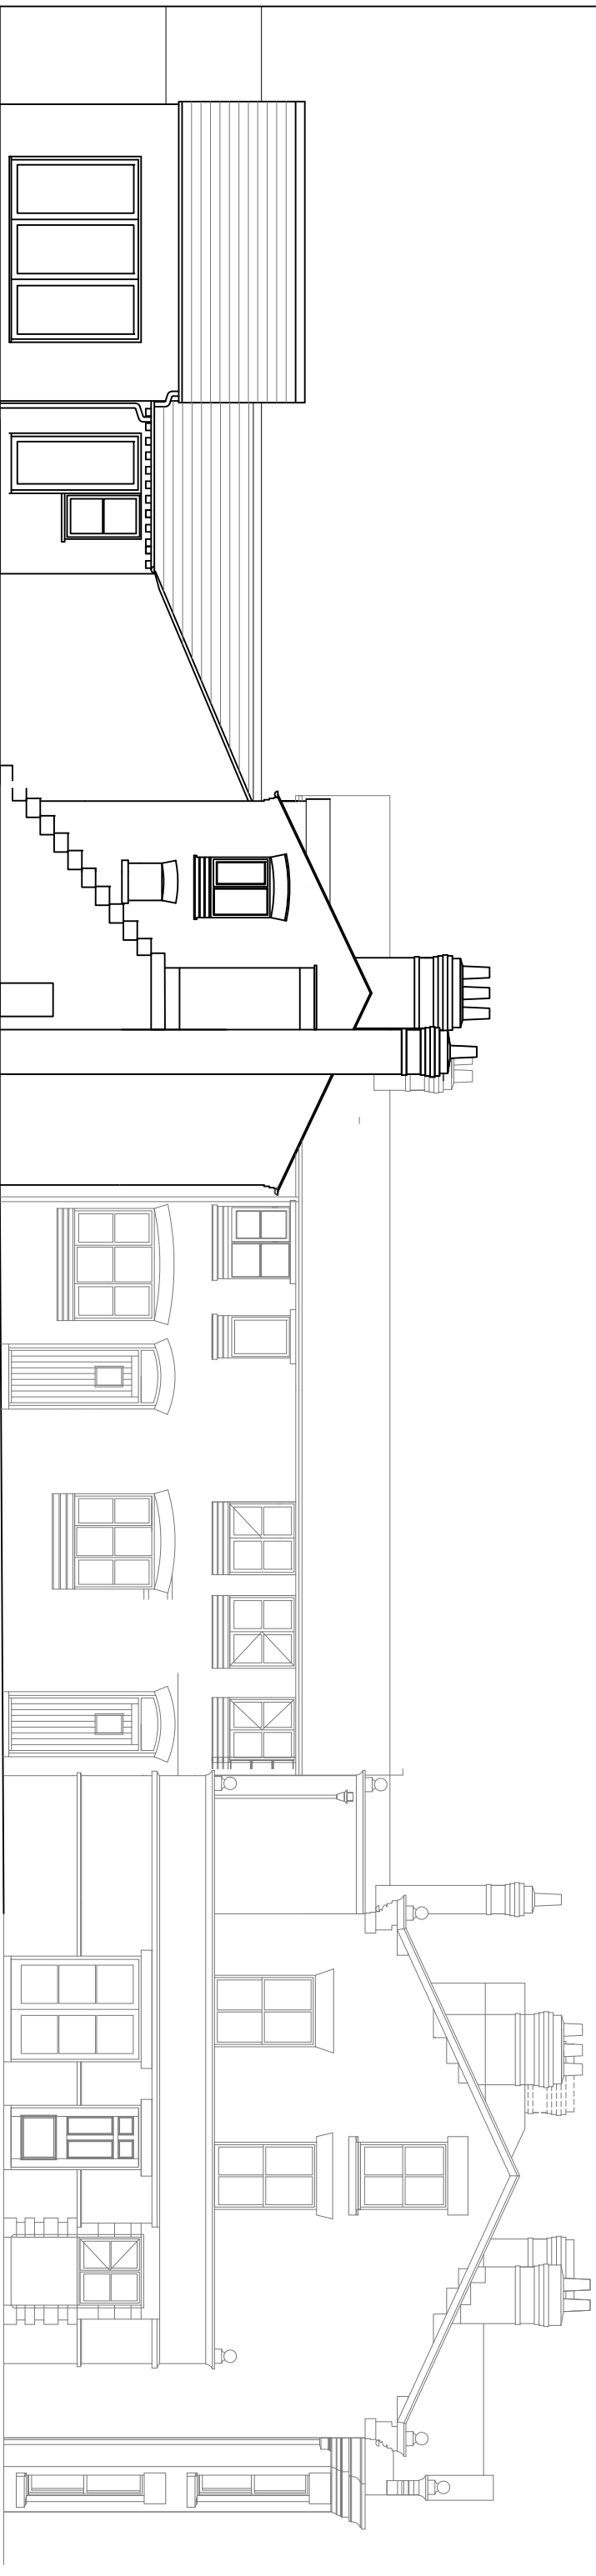

South West Facing Elevation

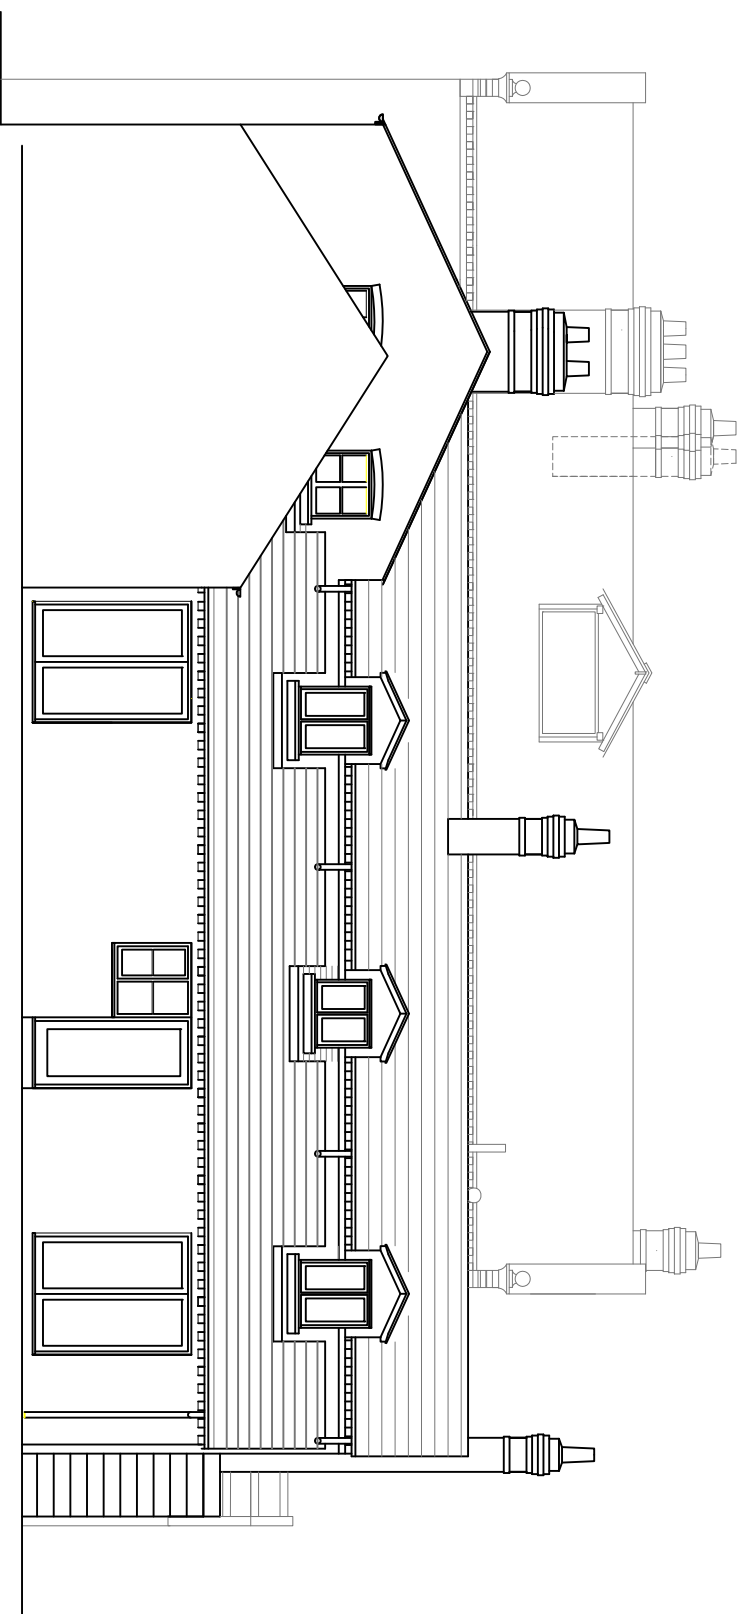

North West Facing Elevation



Field House Studios, Barrow Lane, Tarvin Sands, Chester CH3 8JF
t: 01829 741707 e: info@sbsdesign.co.uk www.sbsdesign.co.uk

CLIENT

Chamberlain Developments

PROJECT

**Sandy Brow Stables
Forest Road
Tarporley**

DRAWING

**Revision of layout
Apartments 5 & 6
Elevations**

DRAWN	WW	CHECKED	NUMBER	REV
DATE	Jan 24	DATE	D 074 - 3 - 06	
SCALE 1 - 100@A3				