


ALL DIMENSIONS AND LEVELS ARE TO BE CHECKED ON SITE BEFORE CONSTRUCTION. ANY DISCREPANCIES TO BE REPORTED TO THE ARCHITECT. THIS DRAWING IS COPYRIGHT. DO NOT SCALE THIS DRAWING

REV	NAME	DATE

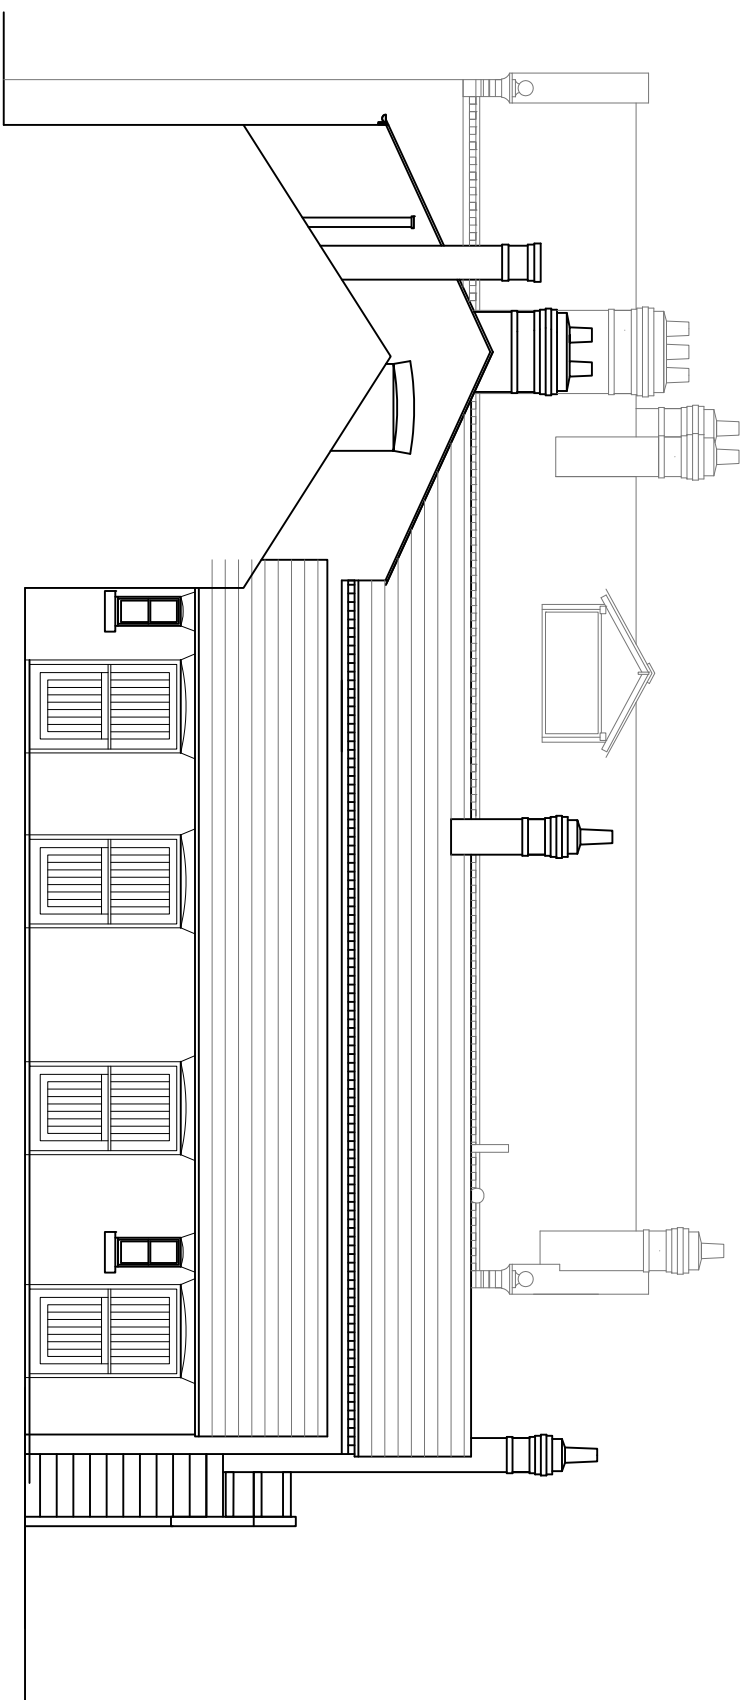

**South West Facing Elevation**



**North West Facing Elevation**



Field House Studios, Barrow Lane, Tarvin Sands, Chester CH3 8JF  
 t: 01829 741707 e: info@sbsdesign.co.uk www.sbsdesign.co.uk

CLIENT

**Chamberlain Developments**

PROJECT

**Sandy Brow Stables  
 Forest Road  
 Tarporley**

DRAWING

**Elevations - Original**

DRAWN	WW	CHECKED	NUMBER	REV
DATE	May 20	DATE	<b>D 074 - 3 - 03</b>	
SCALE 1 : 100@A3				