




# Building Signage

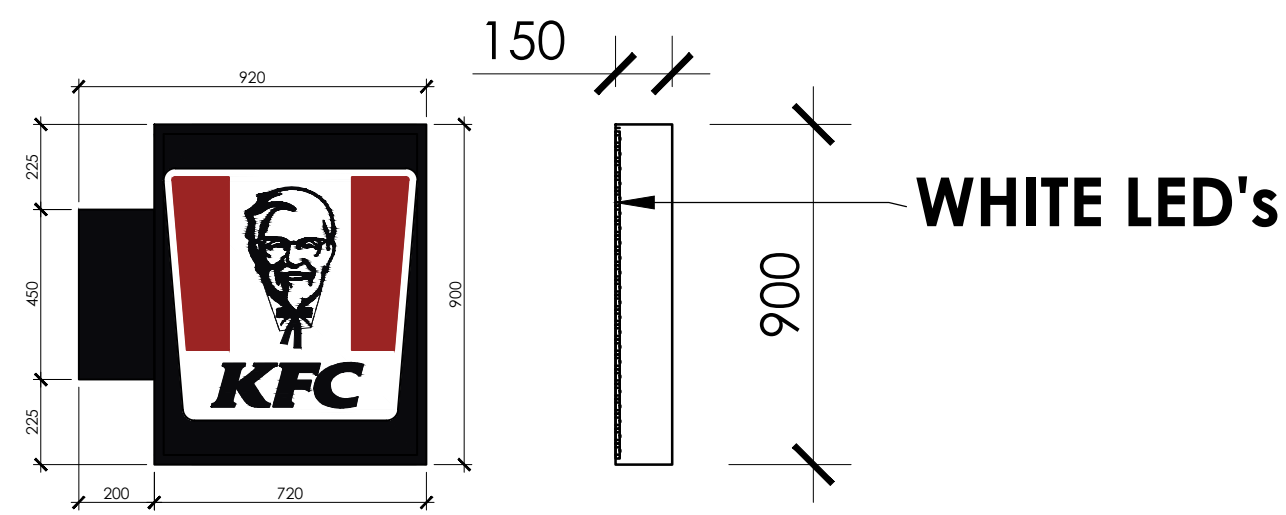

**proposed projecting sign -**  
scale - 1:20 @ A1 / 1:400 @ A3

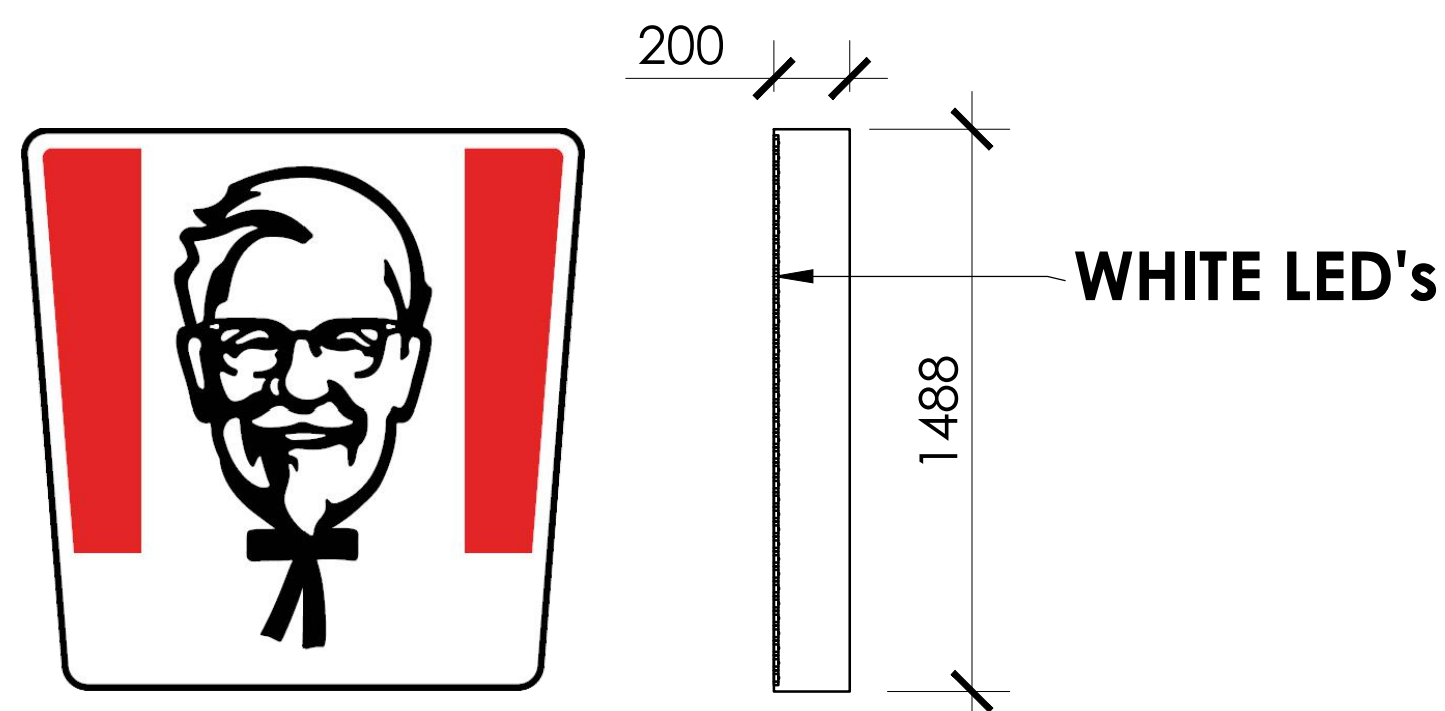

**proposed Colonel & Bucket -**  
scale - 1:20 @ A1 / 1:400 @ A3

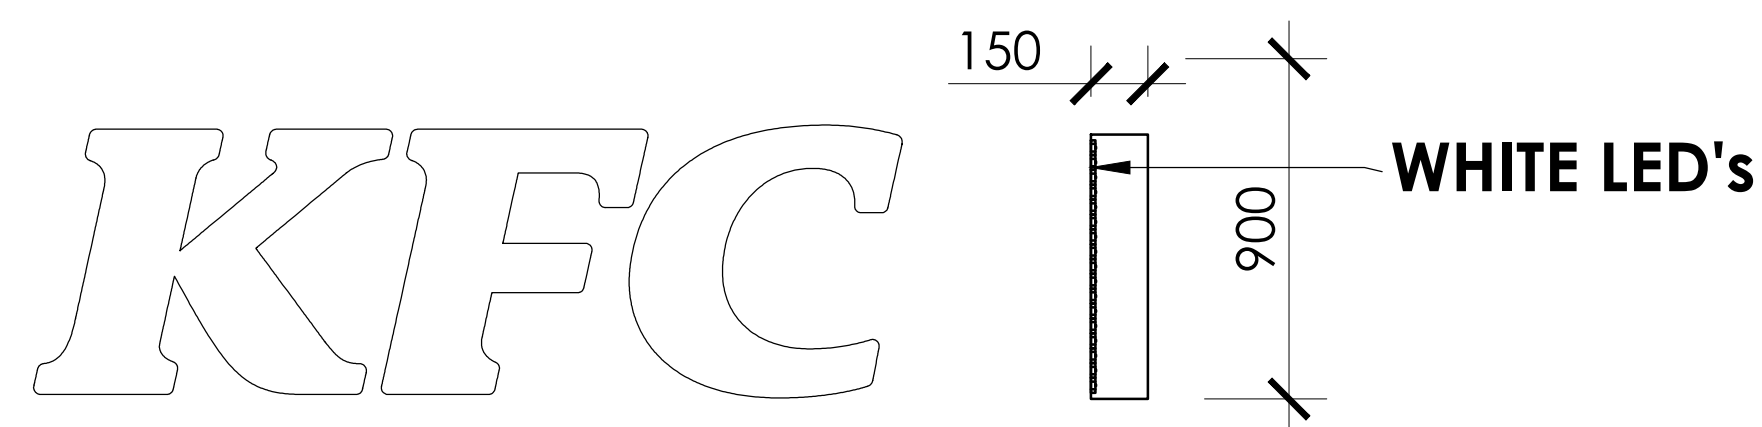

**proposed white KFC letters -**  
scale - 1:20 @ A1 / 1:400 @ A3

**NOTE: Signs No. 2, 3, 7 & 9 (Window Manifestations), Sign No. 5 (Pull Vinyl) and Sign No. 6 (Hello Southport Vinyl) are all vinyl signs which will be applied directly behind the building glazing as shown on the Existing & Proposed External Elevations & Sign Details - Drawing No. 08714/2024/P210.**

© copyright 2024  
This drawing and the copyrights and patents therein are the designer's property and may not be used or reproduced - only under contract.

ALL DIMENSIONS TO BE CHECKED ON SITE.  
DO NOT SCALE FROM THIS DRAWING EXCEPT FOR THE PURPOSES OF LOCAL AUTHORITY PLANNING

rev	date	description

**Frank Belshaw**  
Building Surveyors Limited 

wheatley springs barn, wheatley lane road,  
barrowford, nelson, lancashire, BB7 6QS.  
tel no. (01282) 699668. fax no. (01282) 602447.



**IMAGE ENHANCEMENT**

store address  
**SOUTHPORT - EASTBANK ST**  
12 EASTBANK STREET  
SOUTHPORT  
PR8 1DT  
client  
**BJR FOODS LTD**

drawing title  
**PROPOSED**  
EXTERNAL SIGNAGE SECTIONS

drawn by	checked	date
RCH	----	30-01-2024
store no.	scale	
087/14	1:20 @ A1	

KFC drawing no.	FB ref.	revision
08714/2024/P500	2023/120	--

