



NOTES

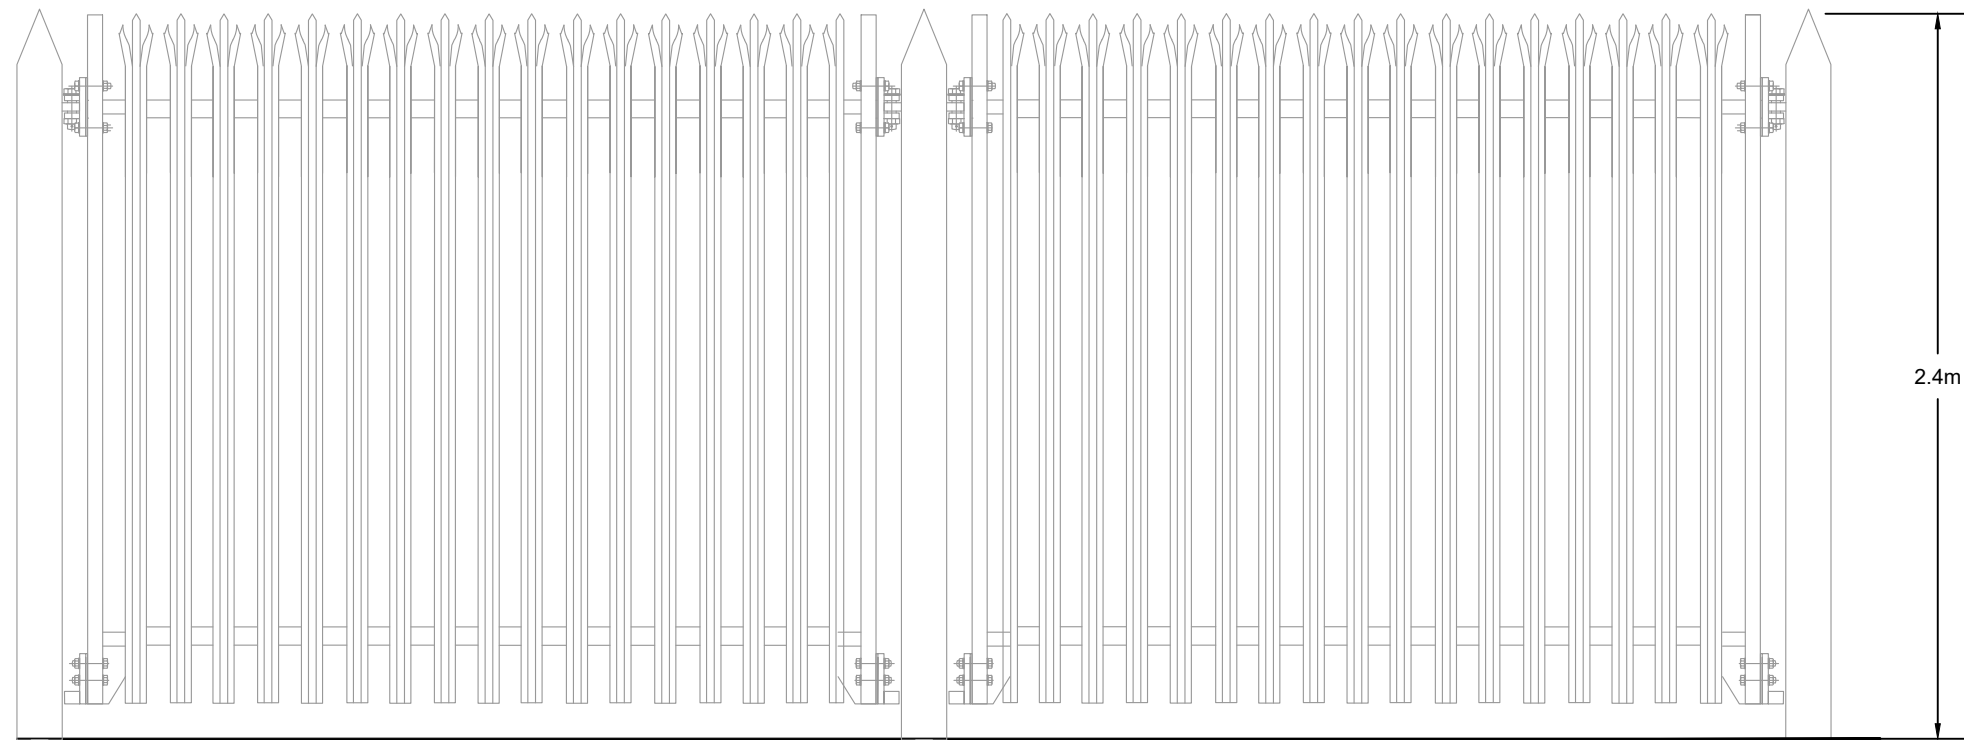


Front Elevation

View from East

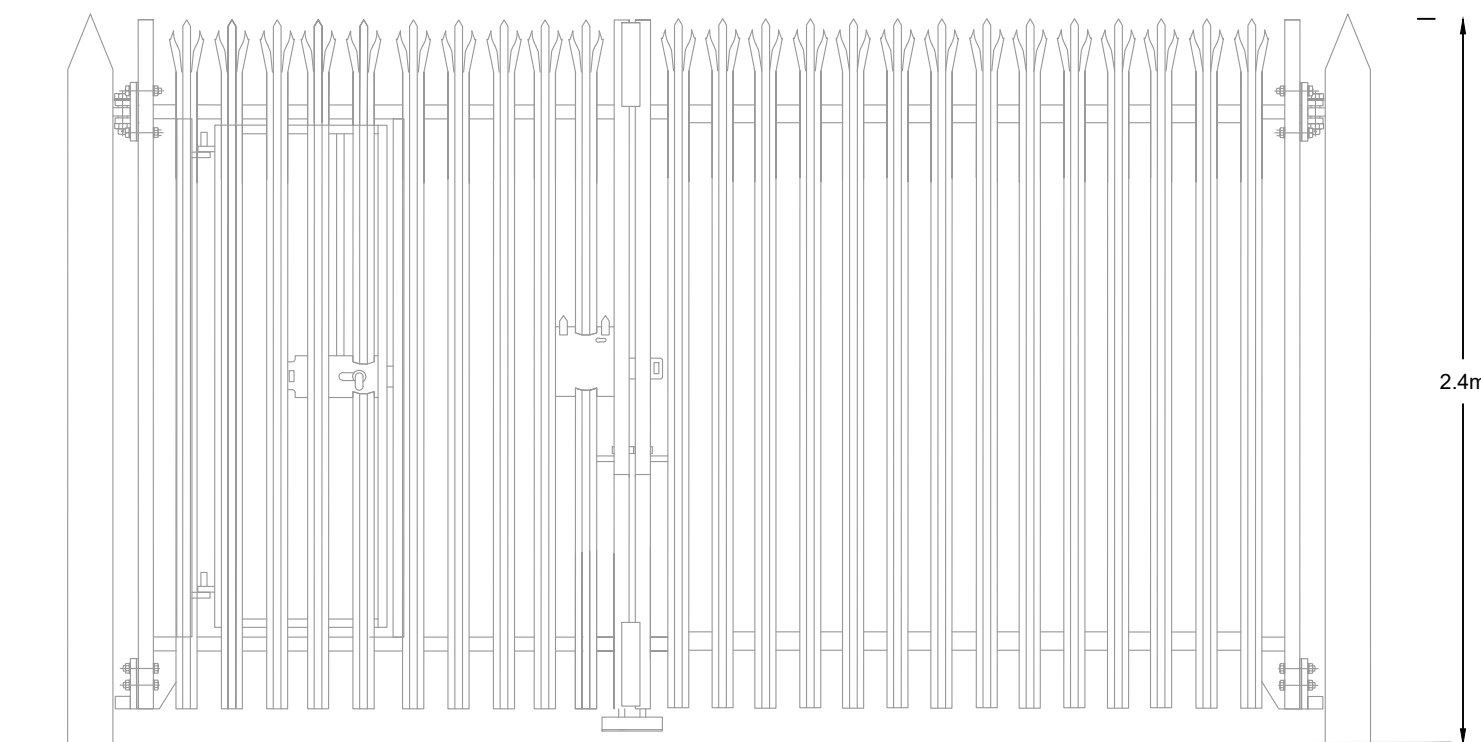

Front Elevation with Gate

View from North

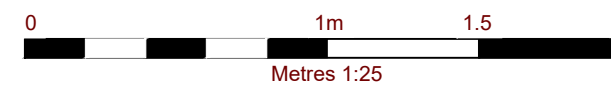

**BATTERY
BOX**



AMP CLEAN ENERGY
1 DOVER STREET
LONDON
W1S 4LD

200kW / 800kWh
MICRO ENERGY STORAGE UNIT

BATTERY BOX
PLAN SHOWING PALISADE FENCING

PALISADE FENCING
2.4m HIGH ELEVATIONS

PLAN 6

Scale

1:25 @ A3