

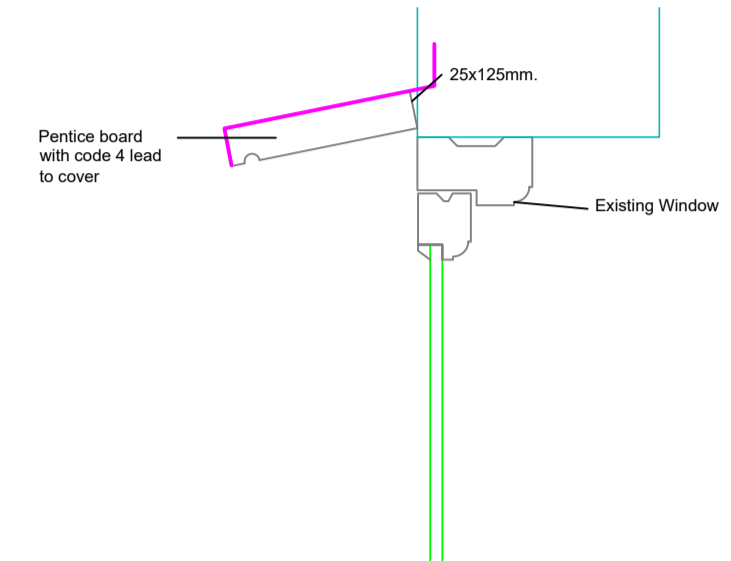
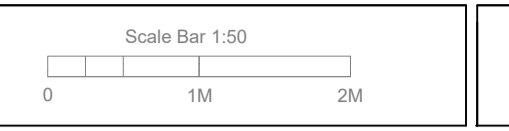
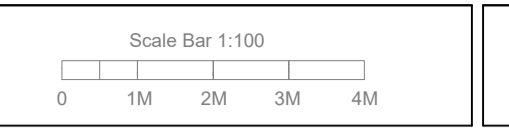
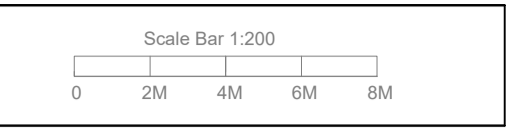
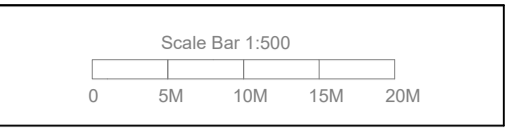


It is recommended that clients and builders use a JCT small works contract. Note that building control can change details on site so that the build conforms to the building regulations. These notes are general purpose construction notes for building regulation approval and are in no way detailed to specification standard. The clients attention is drawn to the Party Wall Act 1996 with regards to works taking place near adjoining owners land and buildings. It is the Building Owners responsibility that the art is complied with. This plan should not be scaled and careful check measurements should be made on site by the contractor with any major discrepancies being reported to the client or his building surveyor before the start of works. Any changes in the design are at the clients and contractor own risk. Oswick Ltd holds no responsibility for any mis-measurements on site as these should be checked before the start of works by the contractor or in the case of any changes in design.

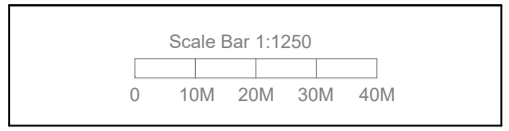


PENTICE BOARD DETAIL

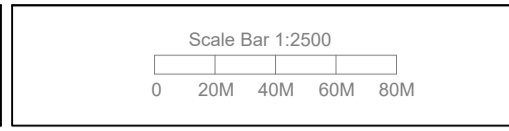

PROPOSED NORTH ELEVATION


W1 to have timber pentice board dressed with lead and isolated repairs to the window frame

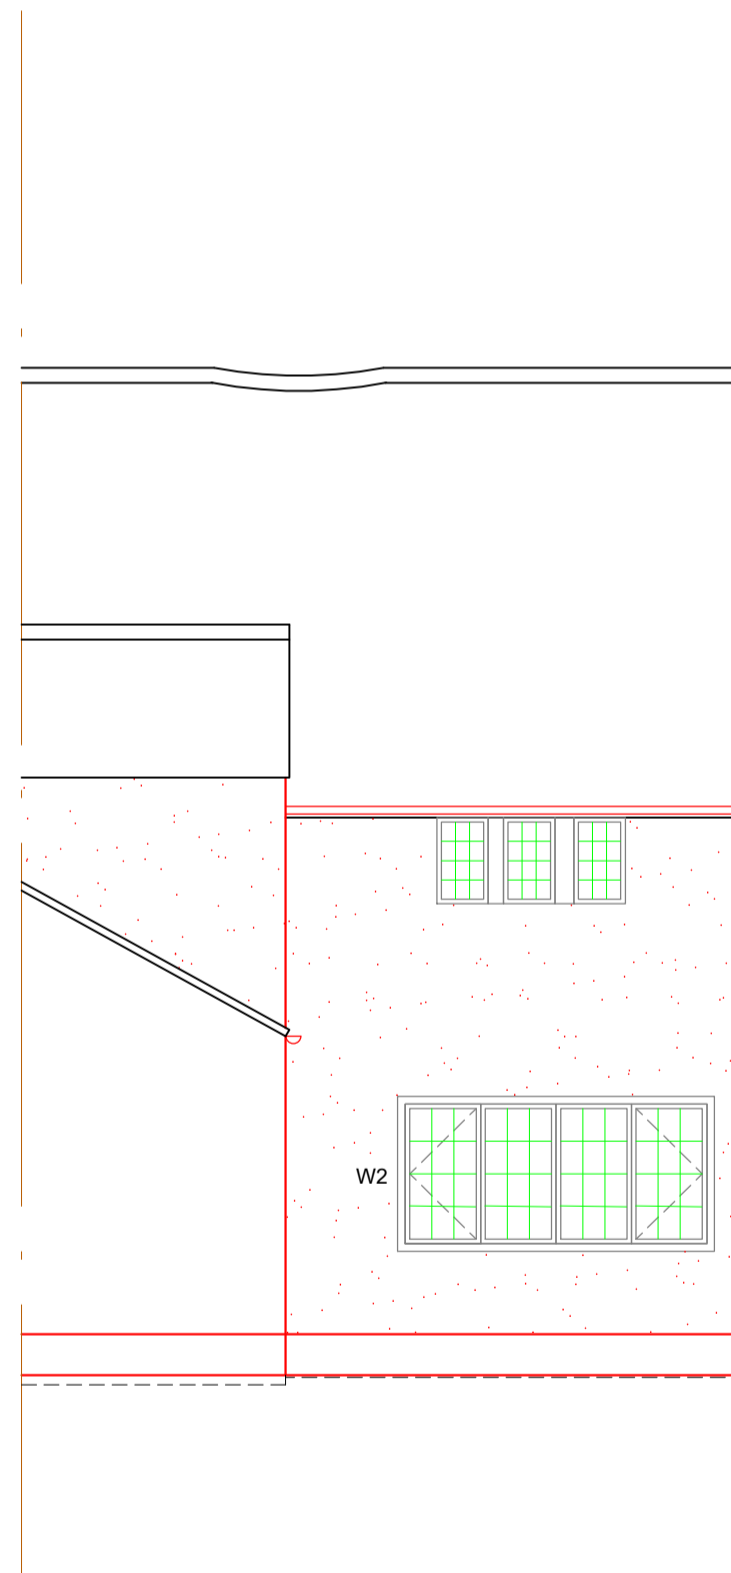

PROPOSED EAST ELEVATION

Proposed lime render painted to match existing

W2 to have timber pentice board dressed with lead

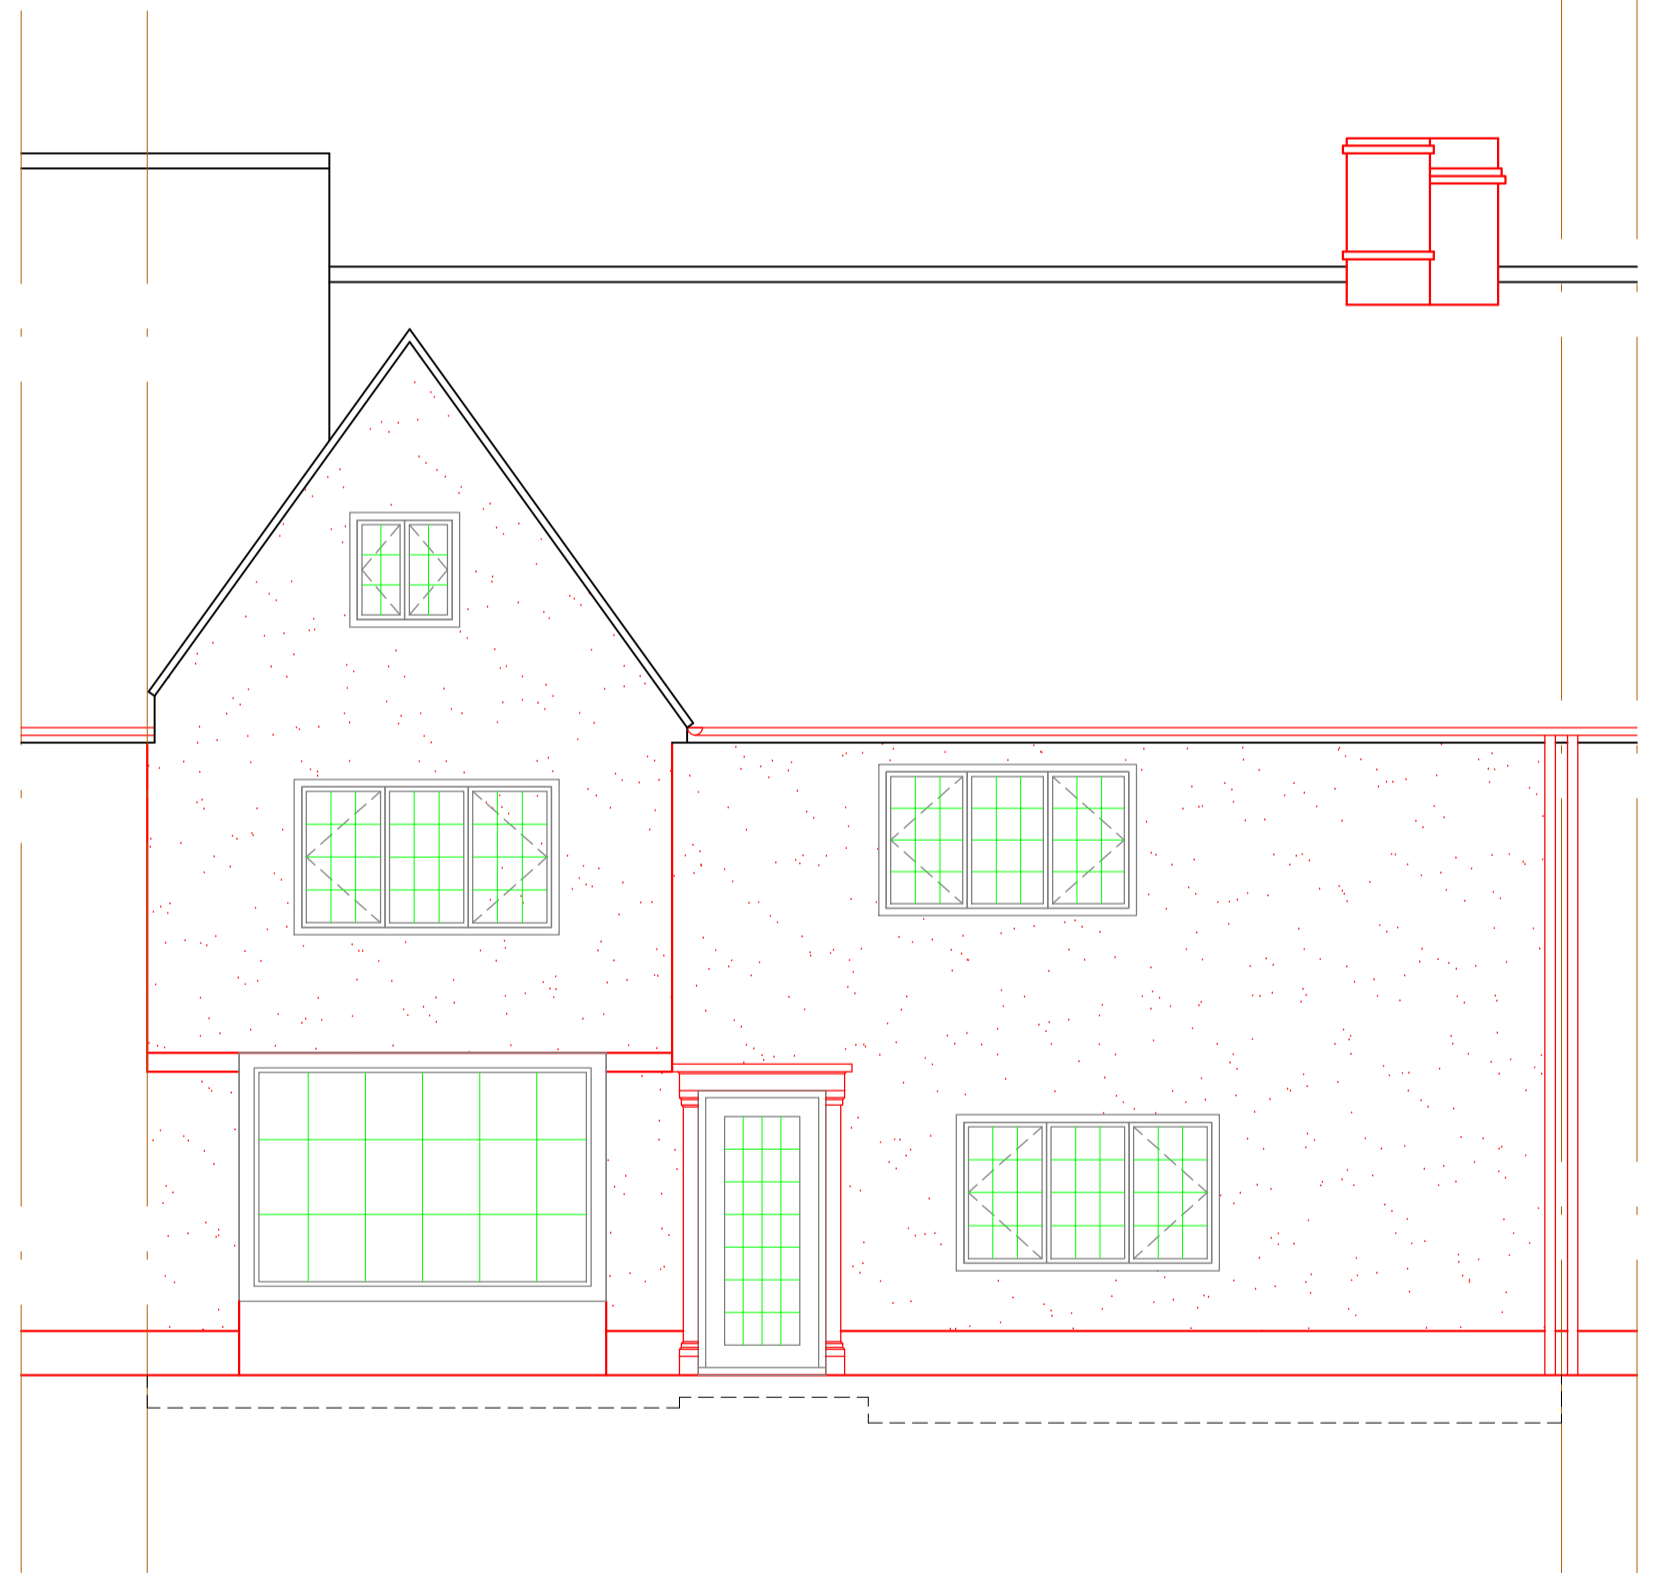

PROPOSED SOUTH ELEVATION