
## PLANNING | Planning Condition 3, 5,8 & 9

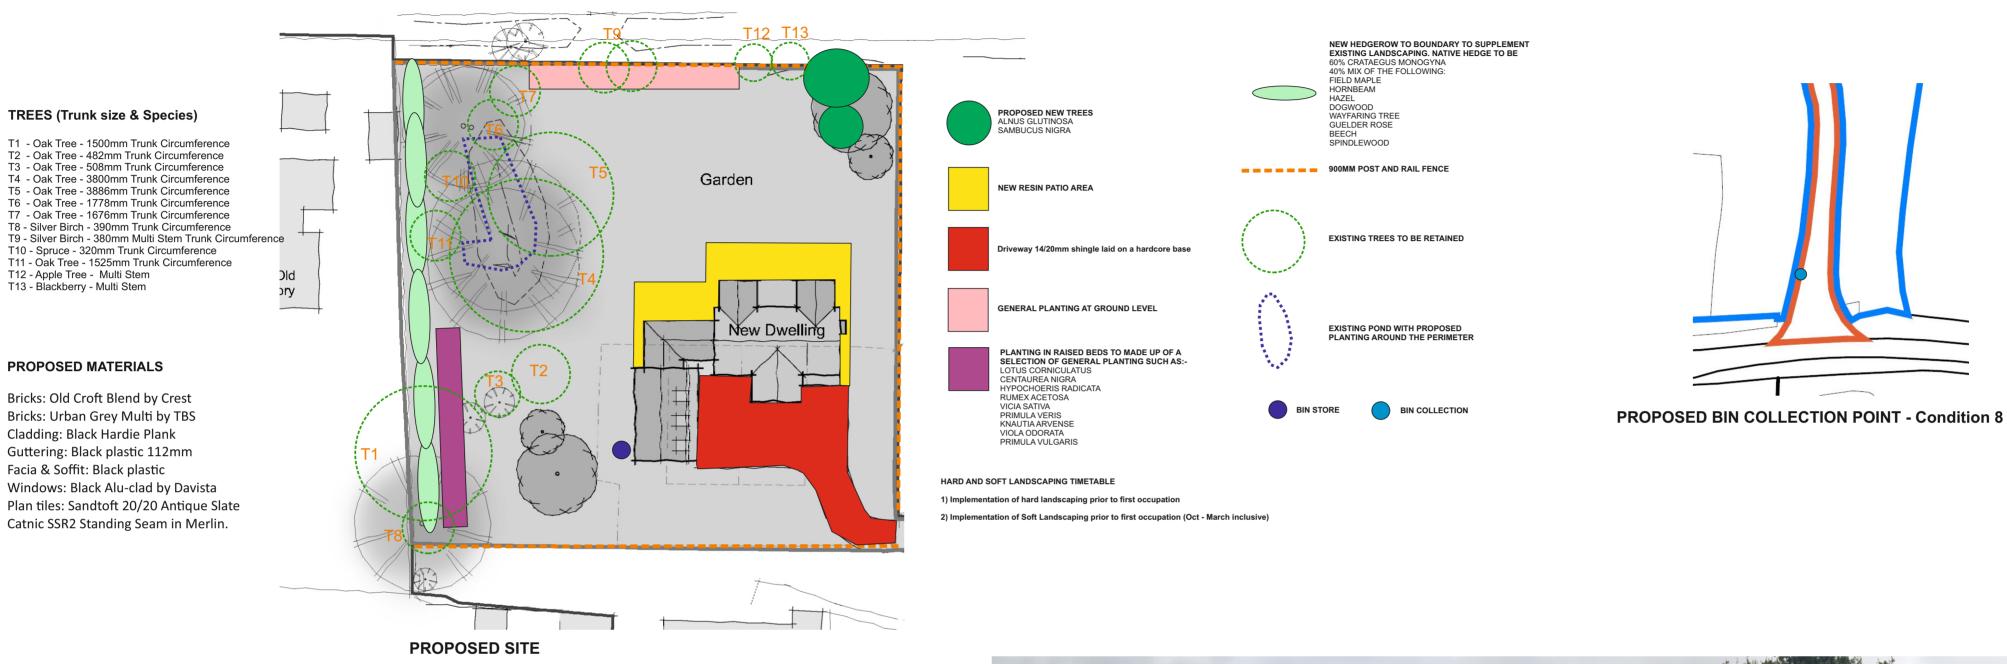



LAND AT CHANDOS FARM, BULL ROAD, THORNHAM PARVA, SUFFOLK

CLIENT:

MR S DAVEY AND MRS S NEWSON

DWG:

4015 / L03 / Planning Condition 16/01/24





## SITE PHOTO 'A'



SITE PHOTO 'B'