
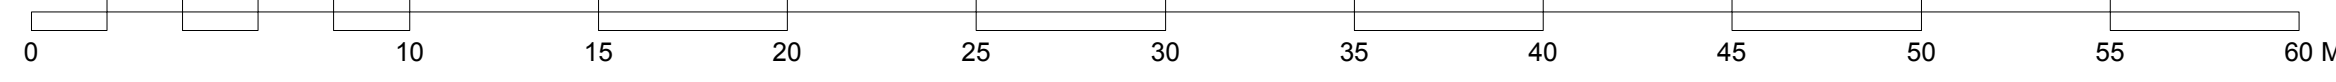


General Notes
1. Do not scale this drawing. All dimensions to be as noted. Contractor to check all dimensions on site before carrying out work.
2. This drawing is for the private and confidential use of the client for whom it was undertaken and it should not be reproduced in whole or in part or relied upon by third parties for any use without the express written authority of Beech Architects Limited.

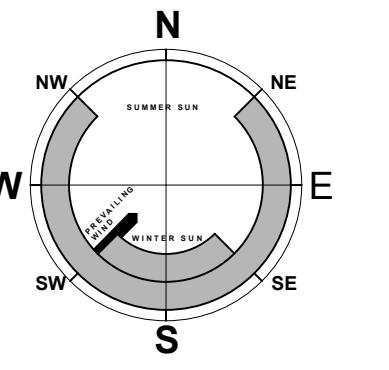

Old House

Victoria Orchard

4

Tanfield

Orchard View

Sirocco

Beyton

All Saints Church

6



F - 31/1/24 Plans updated
E - 11/9/23 Plans updated
D - 11/11/23 Plans updated
C - 13/12/22 Plans updated
B - 7/12/22 Plans updated
Rev A - 26/8/22 Plans updated



CLIENT
David and Vicky Miller

PROJECT
Mari Cottage,
Church Lane,
Beyton,
Suffolk
IP30 9AL

DRAWING
Proposed Block Plan

SCALE	DATE	DRAWN BY	CHECKED
1:200 @ A0	April 2022	JS	
DRAWING NUMBER	JOB NUMBER	STATUS	REV
07	660	Not For Construction	F

This drawing is copyright and remains the property of Beech Architects Ltd. Original size. All scale shown will be incorrect if reproduced in any other format. All dimensions to be checked on site.