



GROUND FLOOR

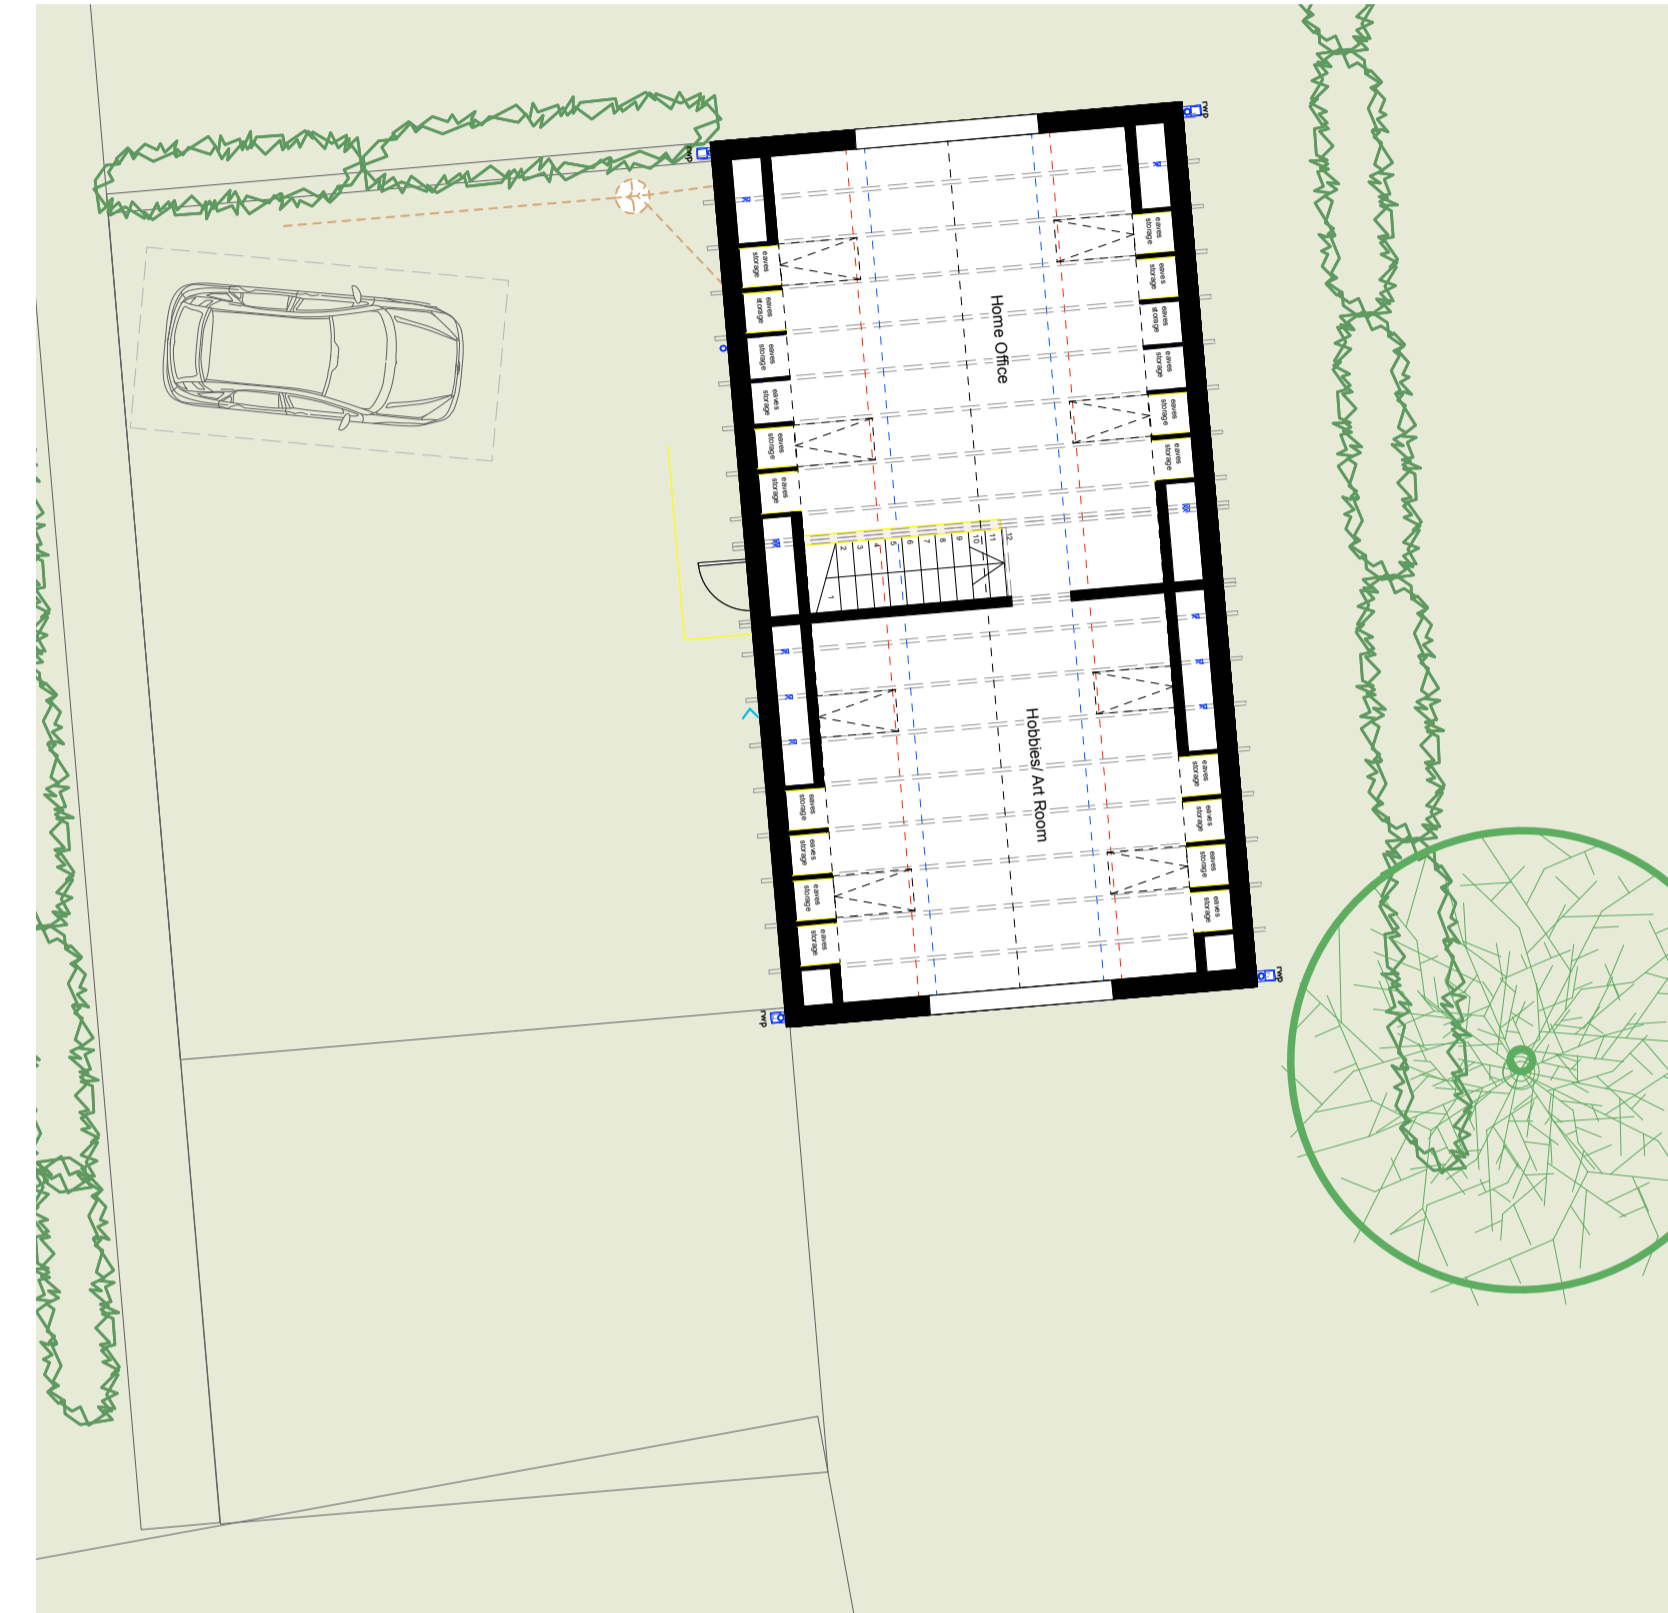

FIRST FLOOR

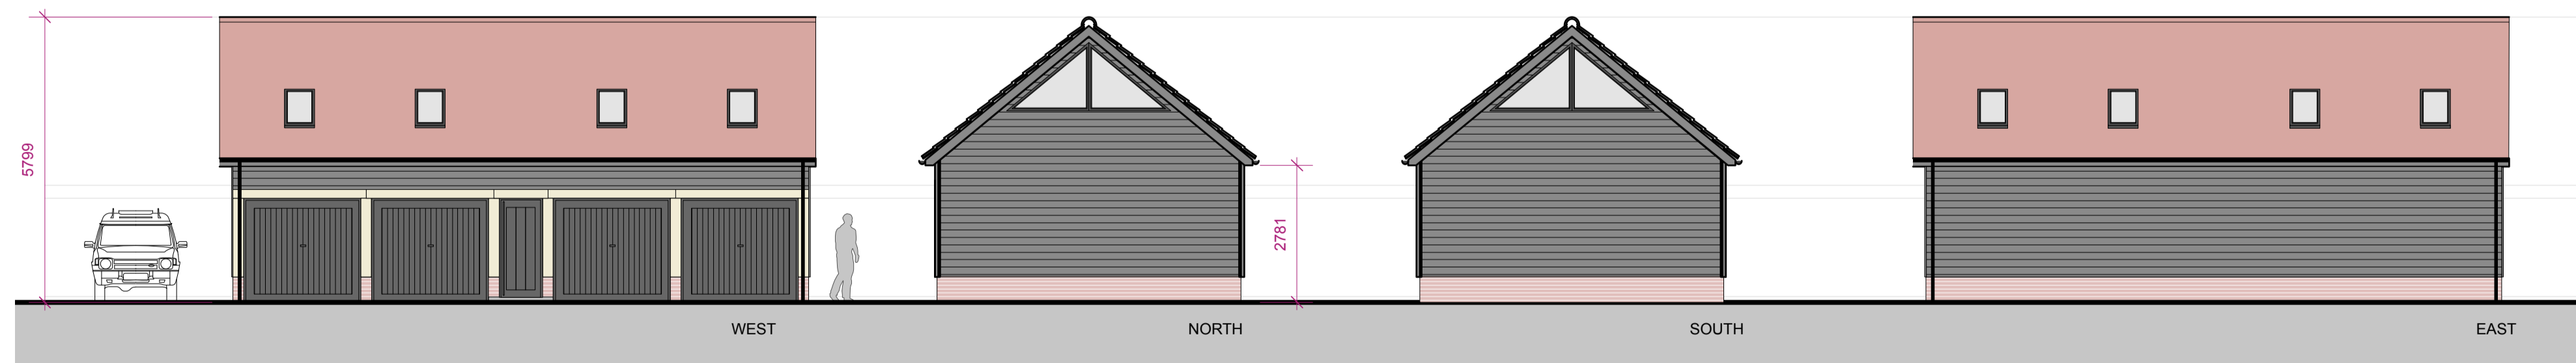

General Notes  
 1. Do not scale this drawing. All dimensions to be as noted. Contractor to check all dimensions on site before carry out works.  
 2. This drawing is for the private and confidential use of the client for whom it was undertaken and it should not be reproduced in whole or in part or relied upon by third parties for any use without the express written authority of Beech Architects Limited.

B - 13/12/22 Plans updated  
 Rev A - 7/12/22 - Plans Updated

 <a href="http://www.beecharchitects.com">www.beecharchitects.com</a>	Church Farm Barn The Street Thorndon Suffolk IP23 7JR
	enquiries@beecharchitects.com t 01379 678442

CLIENT  
 David and Vicky Miller

PROJECT  
 Marl Cottage,  
 Church Lane,  
 Beyton,  
 Suffolk  
 IP30 9AL

DRAWING  
 PROPOSED GARAGE AND HOME OFFICE

SCALE 1:100 @ A1	DATE April 2022	DRAWN BY	CHECKED
DRAWING NUMBER 09	JOB NUMBER 660	STATUS Not For Construction	REV B

This drawing is copyright and remains the property of Beech Architects Ltd. Original size A1. Scale shown will be incorrect if reproduced in any other format. All dimensions to be checked on site.