



**Location Plan**  
Scale 1:1250

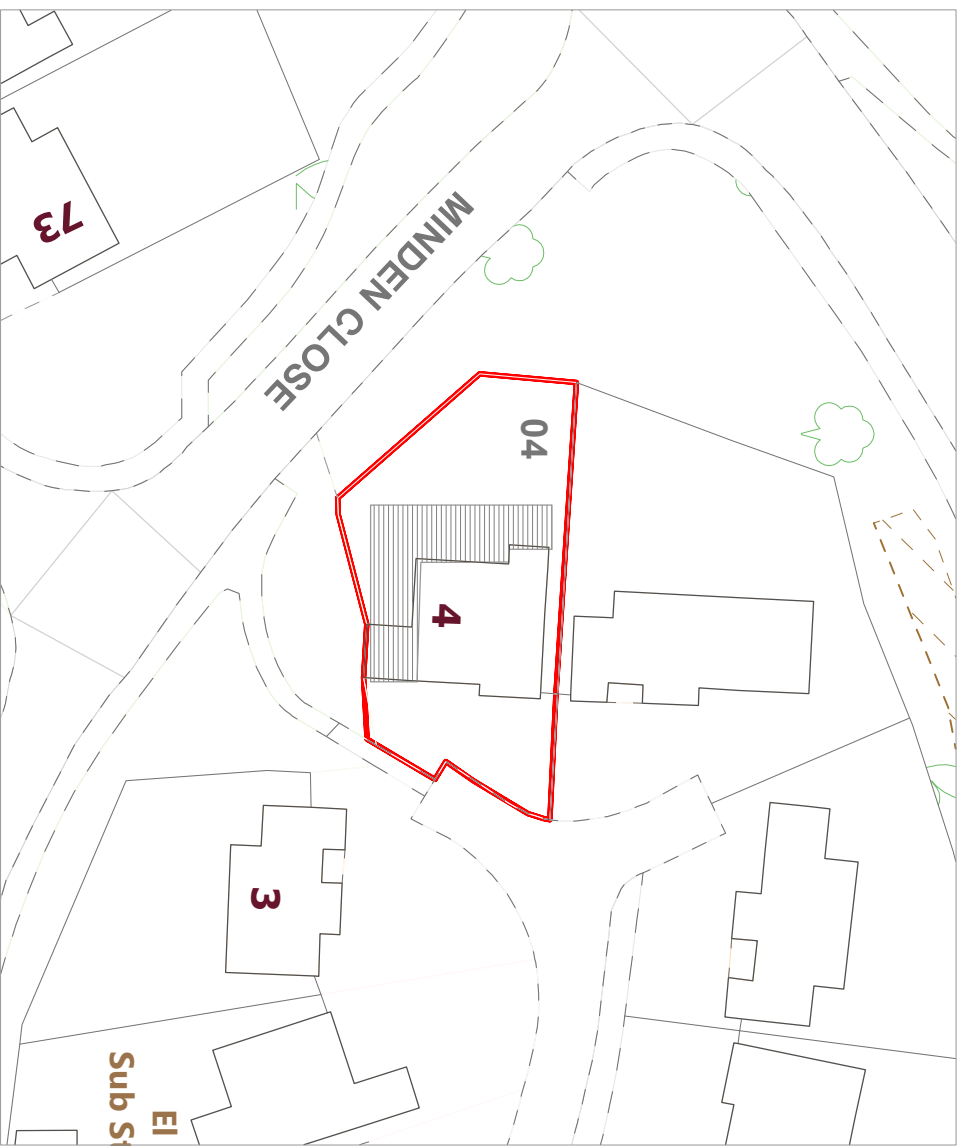

**Block Plan**  
Scale 1:500

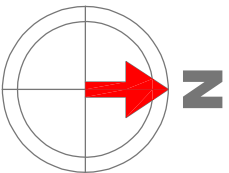

|   |                         |   |  |  |                   |
|---|-------------------------|---|--|--|-------------------|
| <p><b>Notes</b></p> <p>All plans, sections &amp; elevations are based on measured readings and scaled dimension.</p> <p>Any discrepancies be reported immediately.</p> <p>To be read in conjunction with Structural Engineers' drawings and Mechanical and Electrical drawings</p> <p>All Materials To Match Existing</p> | <p><b>Revisions</b></p> | <p><b>Drawing name</b></p> <p>Proposed - Block Plan Location Plan</p>       |  | <p><b>Drawing no</b></p> <p>04 OS 01</p> | <p><b>Rev</b></p> |
|   |                         | <p><b>Project</b></p> <p>4 Minden Close, Chineham, Basingstoke RG24 8TH</p> |  | <p><b>Status</b></p> <p>Planning</p>     |                   |
| <p><b>Scale</b></p> <p>1:500 / 1250 @ A4</p>  |                         |   |  |  |                   |