

NOTES:

- ALL DIMENSIONS IN MM UNLESS OTHERWISE NOTED.

Master:	MBNL / EE / H3G	Project:	NTQ	Purpose of Issue:	GA	Issue:	B
Date:	13/12/2022	Revision / Upgrade Description:					
Drawn:	TN	Minor Issue - Stepper added and dish frames amended as PAC fault comments.					
Checked:	TAN						
Approved:	T.Newman						
Master:	MBNL / EE / H3G	Project:	NTQ	Purpose of Issue:	GA	Issue:	A
Date:	07/12/2022	Revision / Upgrade Description:					
Drawn:	D. Izzett	First Issue - Site nomination dated: 10-02-2021					
Checked:	S. Lawrence						
Approved:	T.Newman						



Hutchison 3G UK Limited  
Green Park  
450 Longwater Avenue  
Reading  
RG20 3UR



Hatfield Business Park  
Hatfield  
Hertfordshire  
AL10 9BW

Tel: 01707 315000  
Fax: 01707 319001



Mobile Broadband Network Limited  
Sixth Floor, Thames Tower, Station Road, Reading, RG1 1LX

Design Consultant & Principal Contractor:



WALDON TELECOM  
ROSEMOUNT HOUSE  
ROSEMOUNT AVENUE  
WEST BYFLEET  
SURREY  
KT14 6LB

TEL : 01932 411011  
FAX : 01932 411012

Site Name: **JAMESON HOUSE**

Site ID: **1631063**

Address:  
**GLASSHOUSE WALK  
VAUXHALL  
LONDON  
SE11 5EX**

Title: **150 EXISTING SITE ELEVATION**

Project: **NTQ**

Purpose of Issue: **GENERAL ARRANGEMENT**

EE Cell ID: <b>98394</b>	MBNL Cell ID: <b>LAM199</b>	3UK Cell ID: <b>SE1535</b>
-----------------------------	--------------------------------	-------------------------------

Master Drawing No: <b>1631063_LAM199_98394_SE1535_M002</b>	Issue: <b>B</b>
---	--------------------

- EXISTING WALL MOUNTED LIGHT
- EXISTING DOOR
- EXISTING 3No. ISOLATOR SWITCHES MOUNTED ON WALL
- EXISTING SOLAR PANEL CONTROL UNIT MOUNTED ON WALL
- EXISTING 1.25m HIGH FREESTANDING HANDRAIL


PLANTROOM ROOF LEVEL  
+18.00m AGL

MAIN ROOF LEVEL  
+14.00m AGL

GROUND LEVEL  
±0.00m

PLANTROOM ROOF LEVEL  
+16.30m AGL

PARAPET LEVEL  
+14.975m AGL

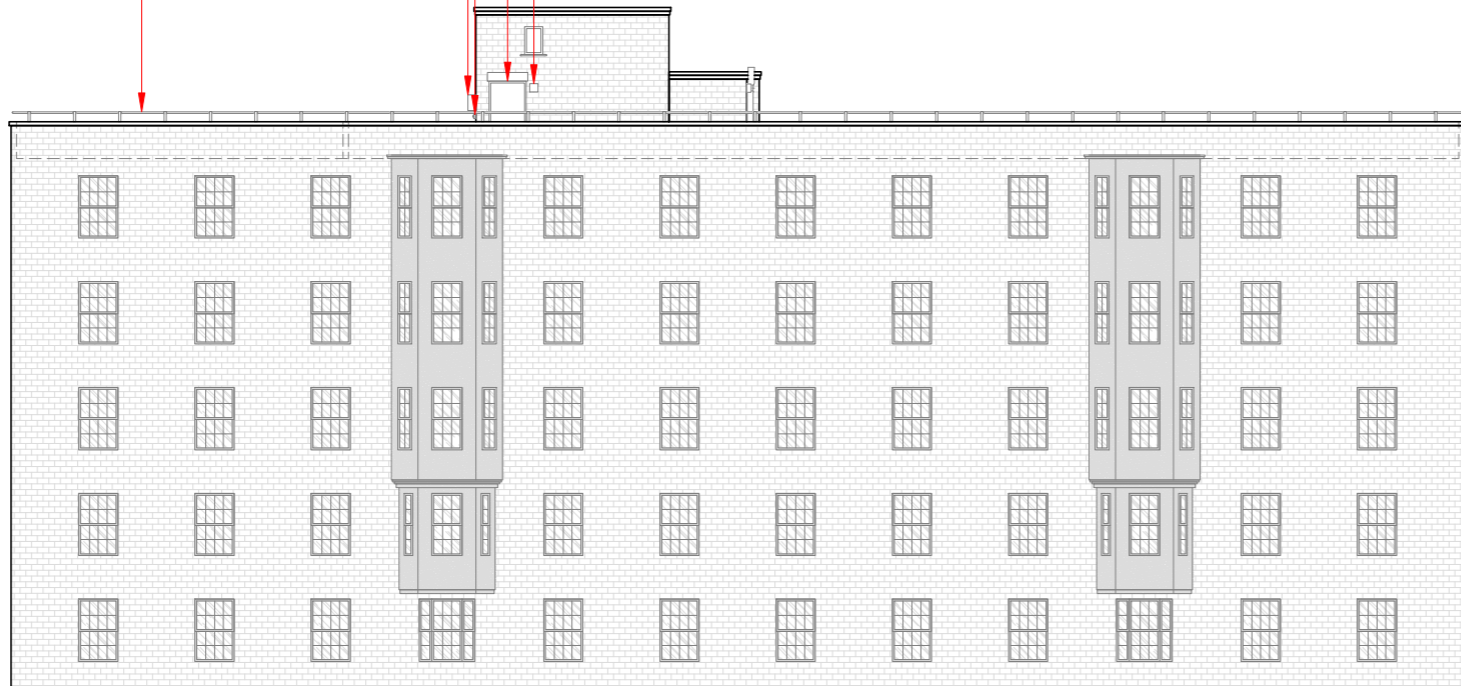

EXISTING SITE ELEVATION



100mm  
50mm  
10mm