
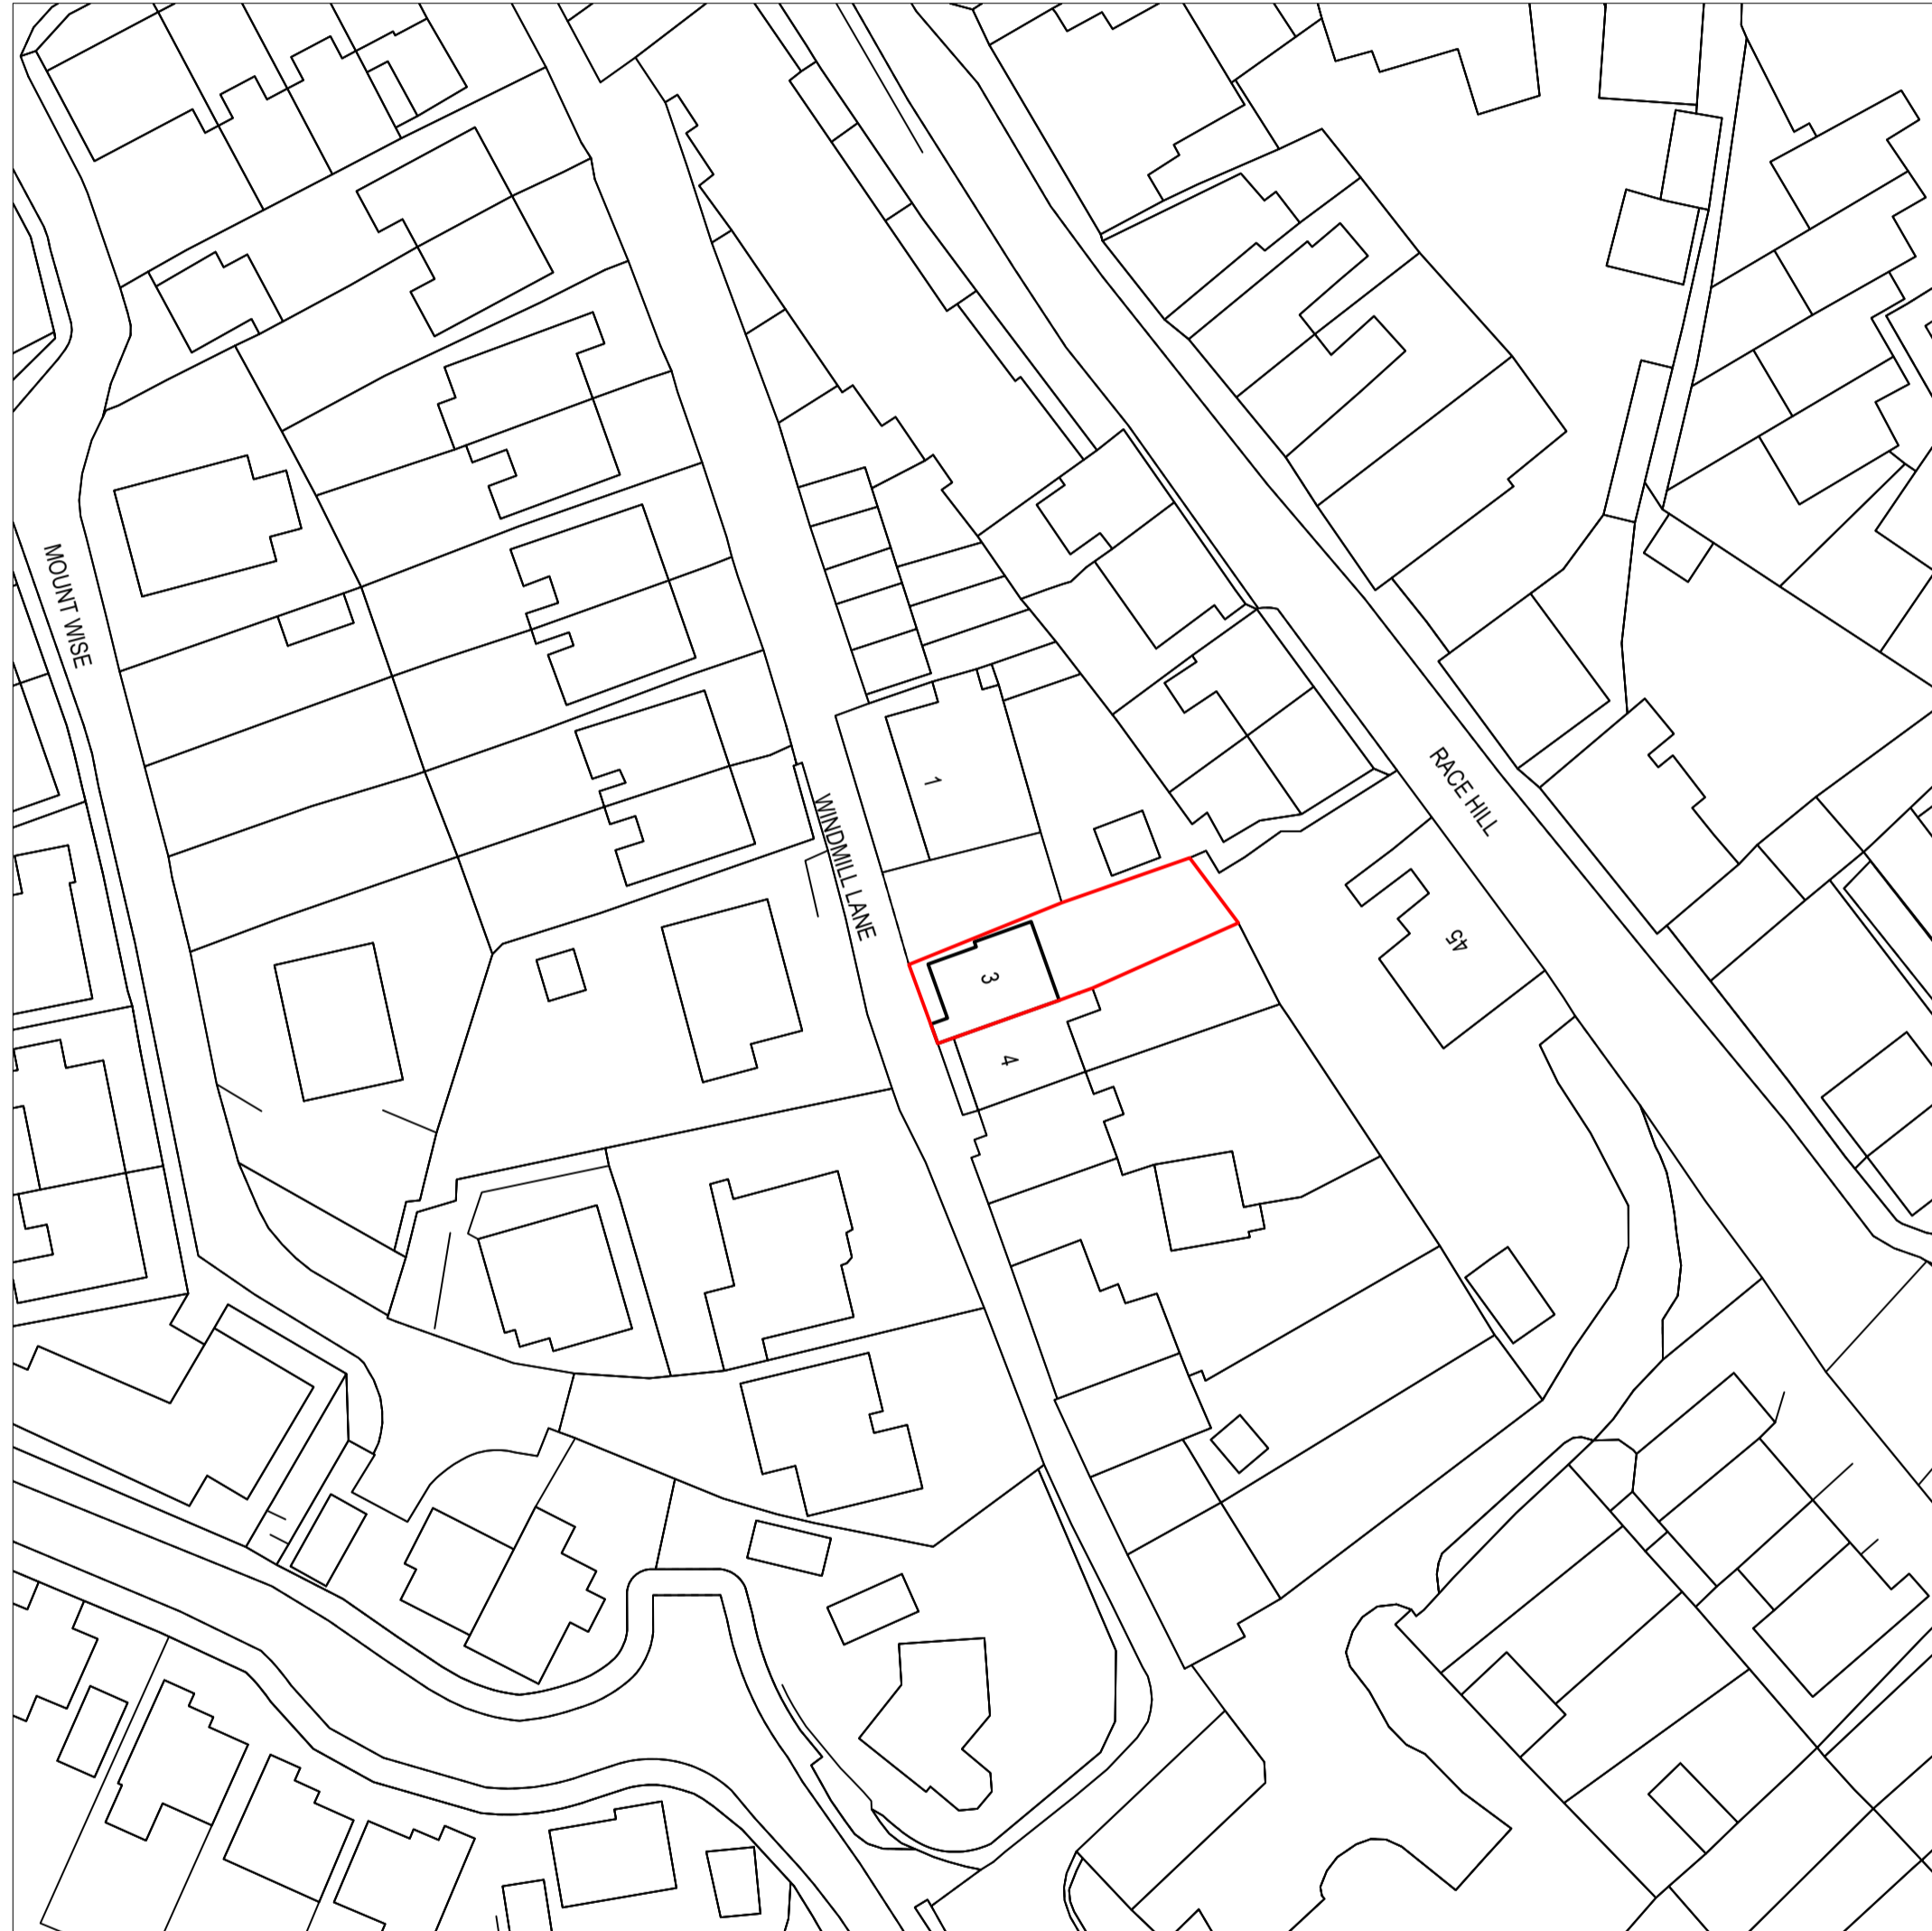


Location Plan

Scale 1:1250

© Crown Copyright and database rights 2022

OS 100047474


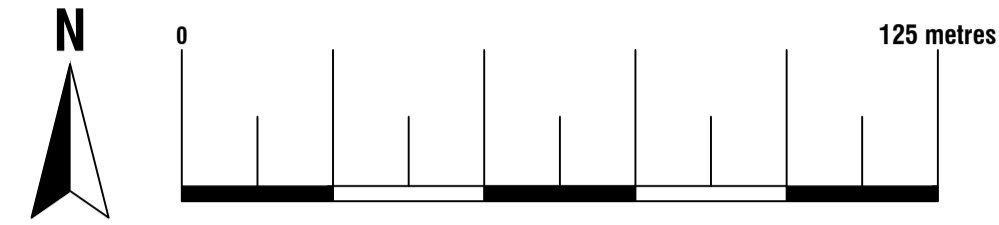


Existing Block Plan

Scale 1:500

© Crown Copyright and database rights 2022

OS 100047474

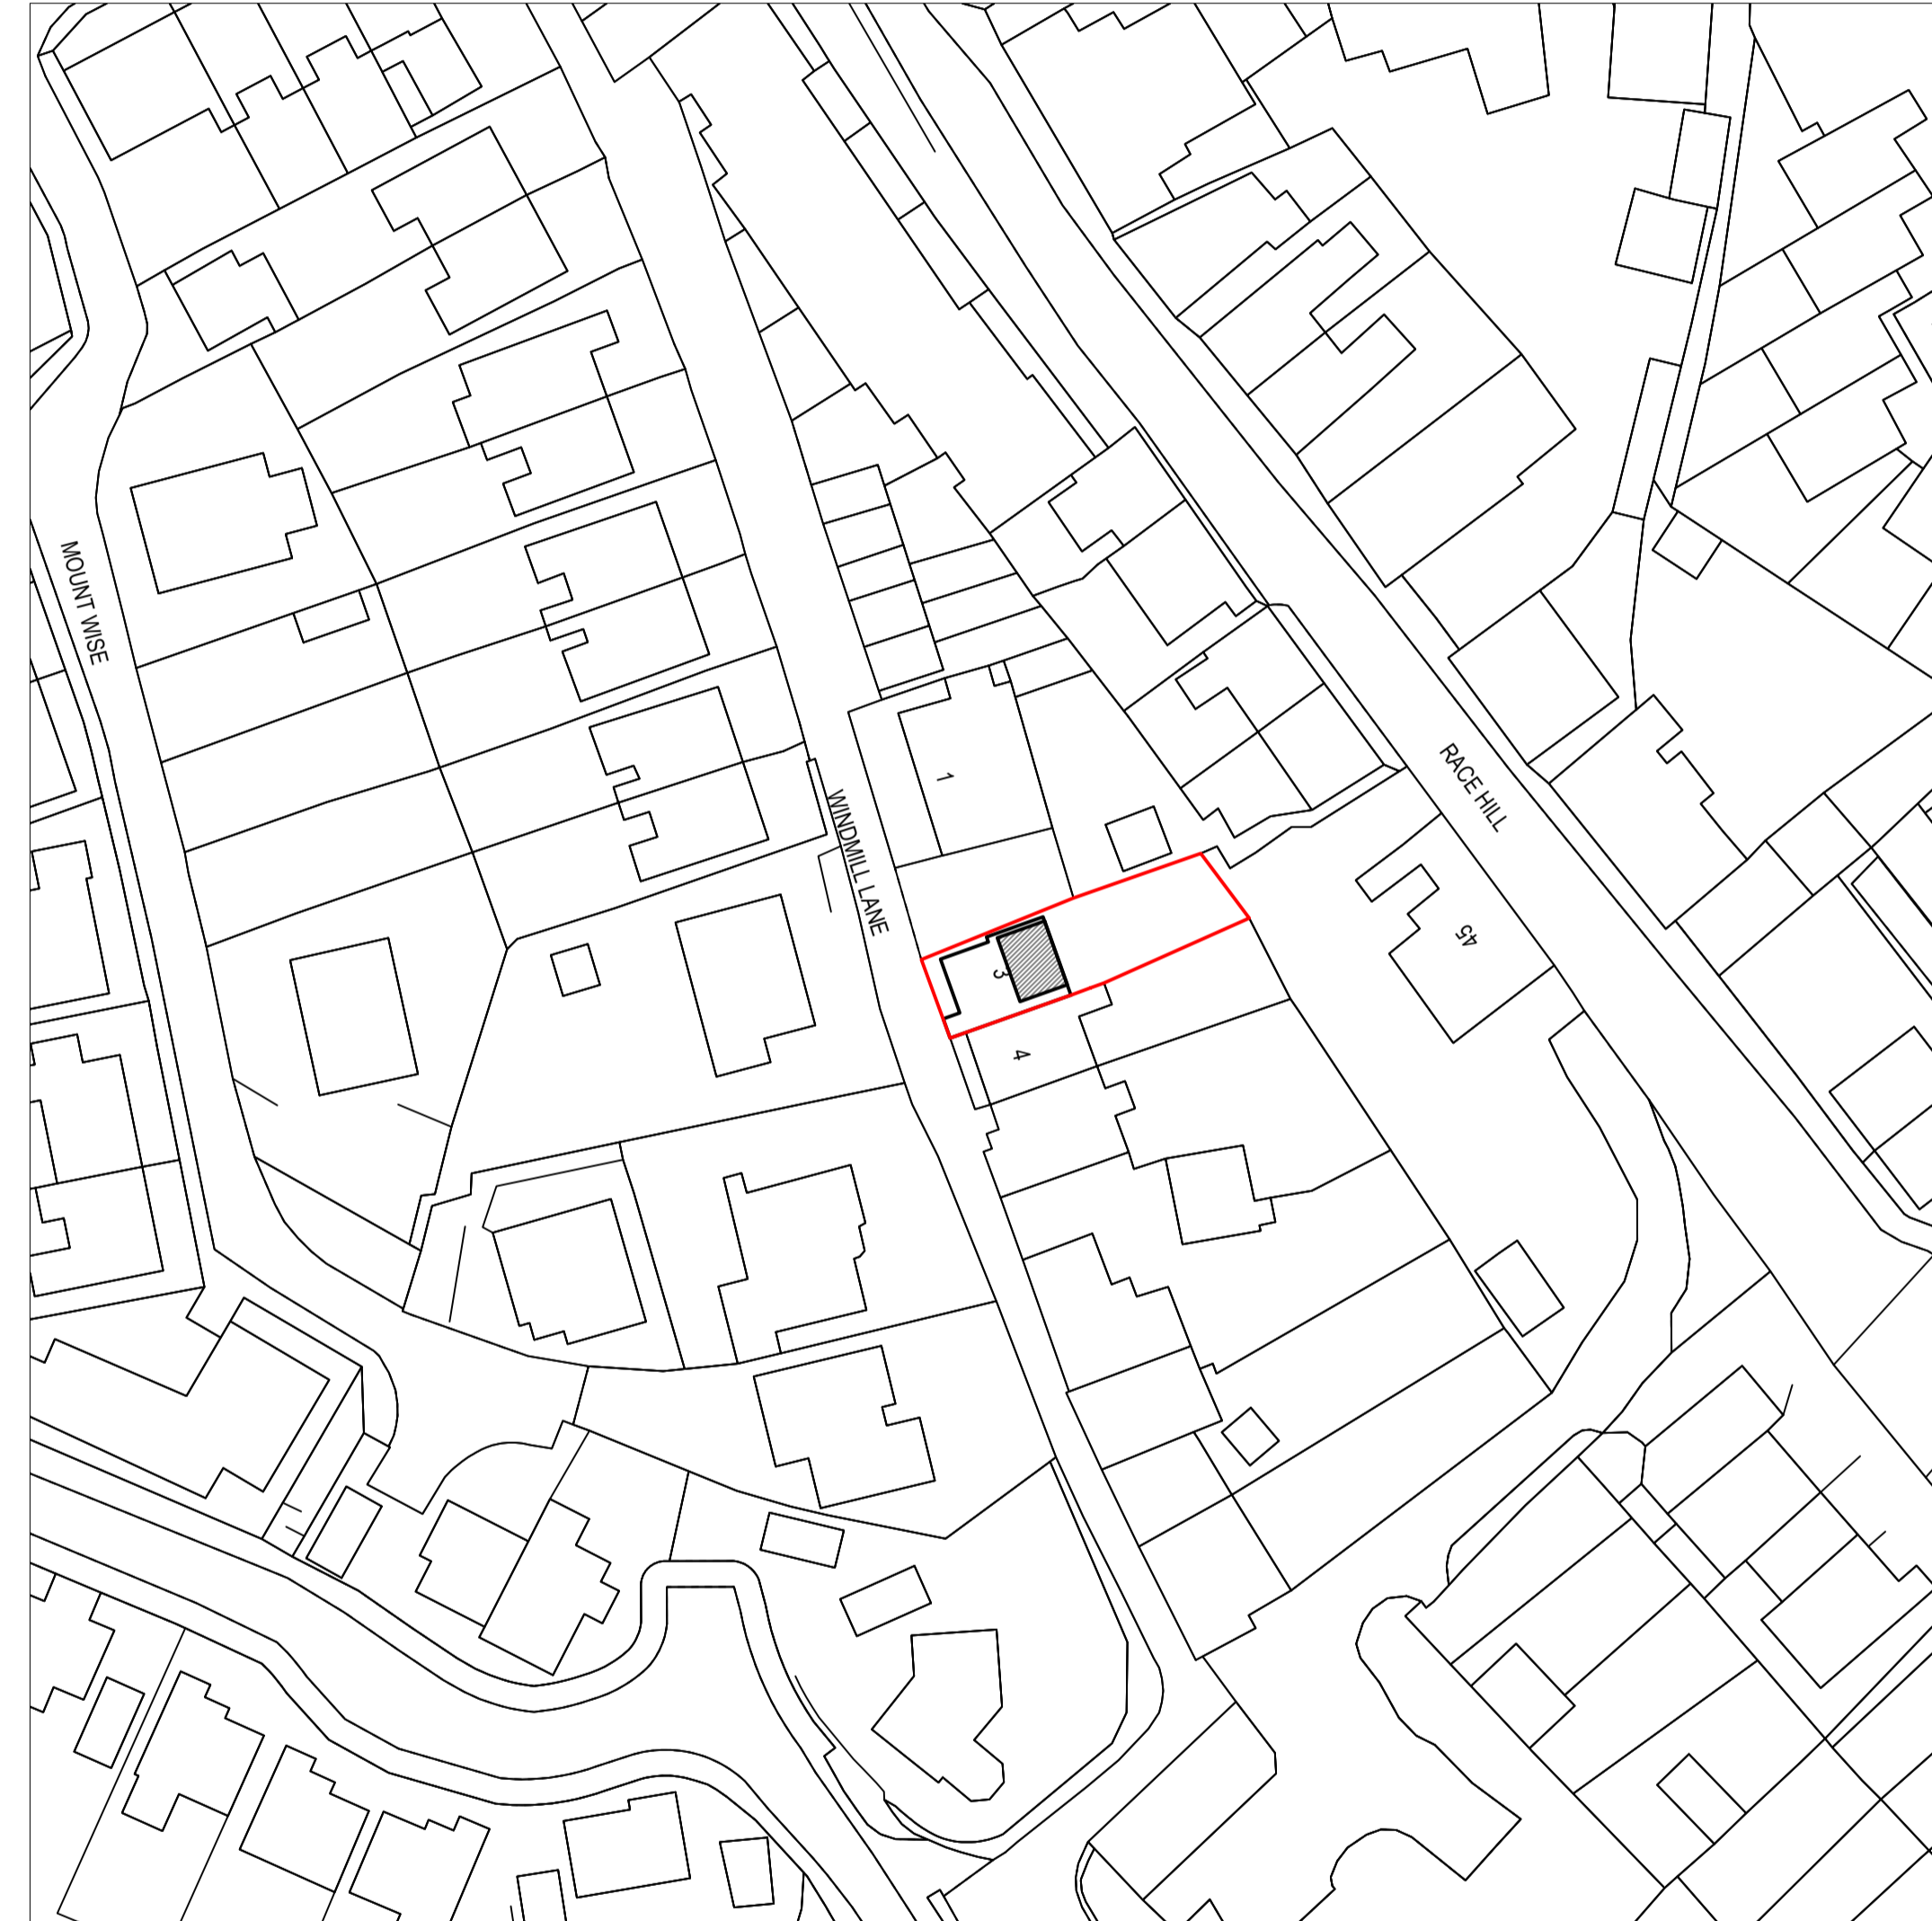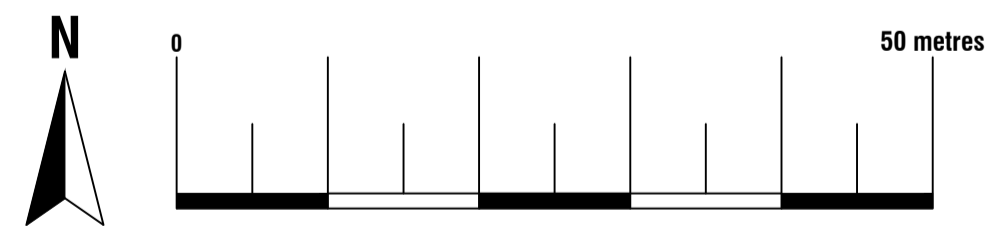


Proposed Block Plan

Scale 1:500

© Crown Copyright and database rights 2022

OS 100047474

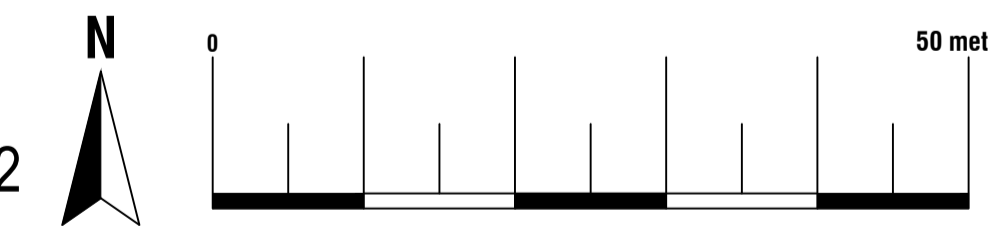

74 Cardiff Road, CF15 7QE • Enquiries@ArkiPlan.co.uk

Site	3 Windmill Lane Launceston PL15 9AU	Date	05.10.2023
		Sheet	23-1520 D01 REV 1
		Job	Loft Conversion
Title Number	CL349187	Scale	As Shown@A1
		Title	As Shown