


Survey undertaken from ground/accessible internal floor level only. Inaccessible elements including roof pitches, have been estimated and are to be checked by client/contractors once access is available and before fabrication. Underground services have not been surveyed.

Dimensions are in mm unless otherwise indicated and should be checked on site.


Any structural alterations should be confirmed with a structural engineer prior to work being carried out.

Rev	Description	Date
A	General amendments	22.05.23
B	General amendments	14.06.23
C	General amendments	15.06.23
D	Add bat/bird/bee bricks/boxes	23.10.23
E	Update following SAP report	15.12.23

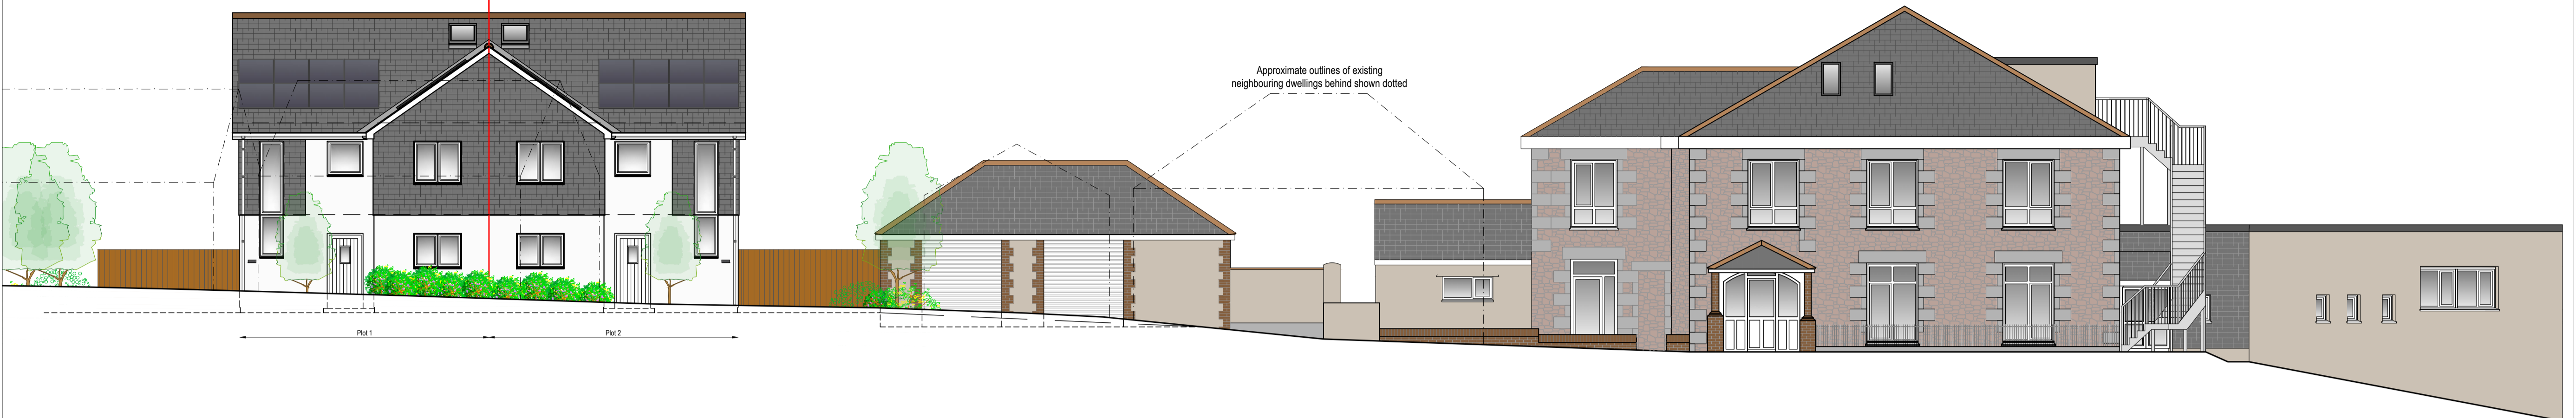

SOUTH STREET (FRONT) ELEVATION

Datum 115.00m

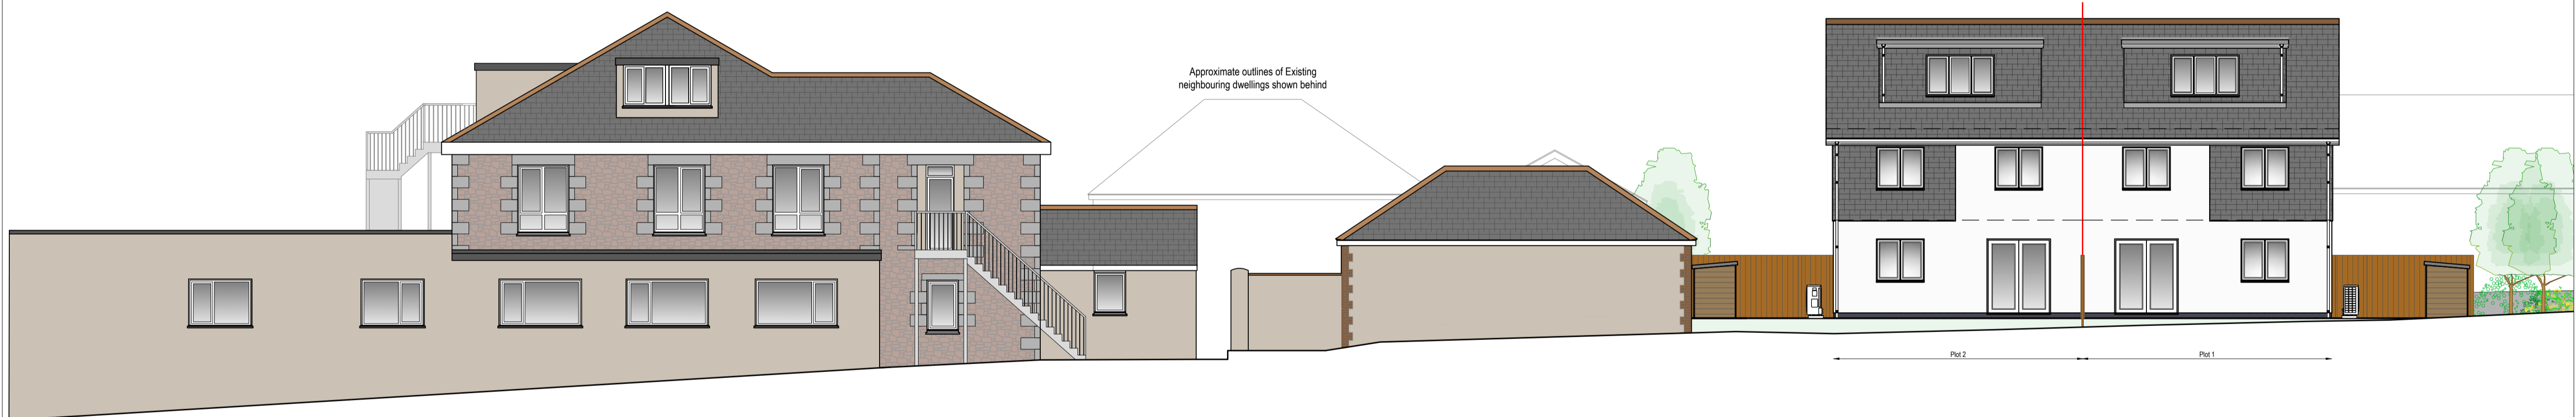


NORTH (REAR) ELEVATION

Datum 115.00m




WEST (SIDE) ELEVATION

Datum 115.00m

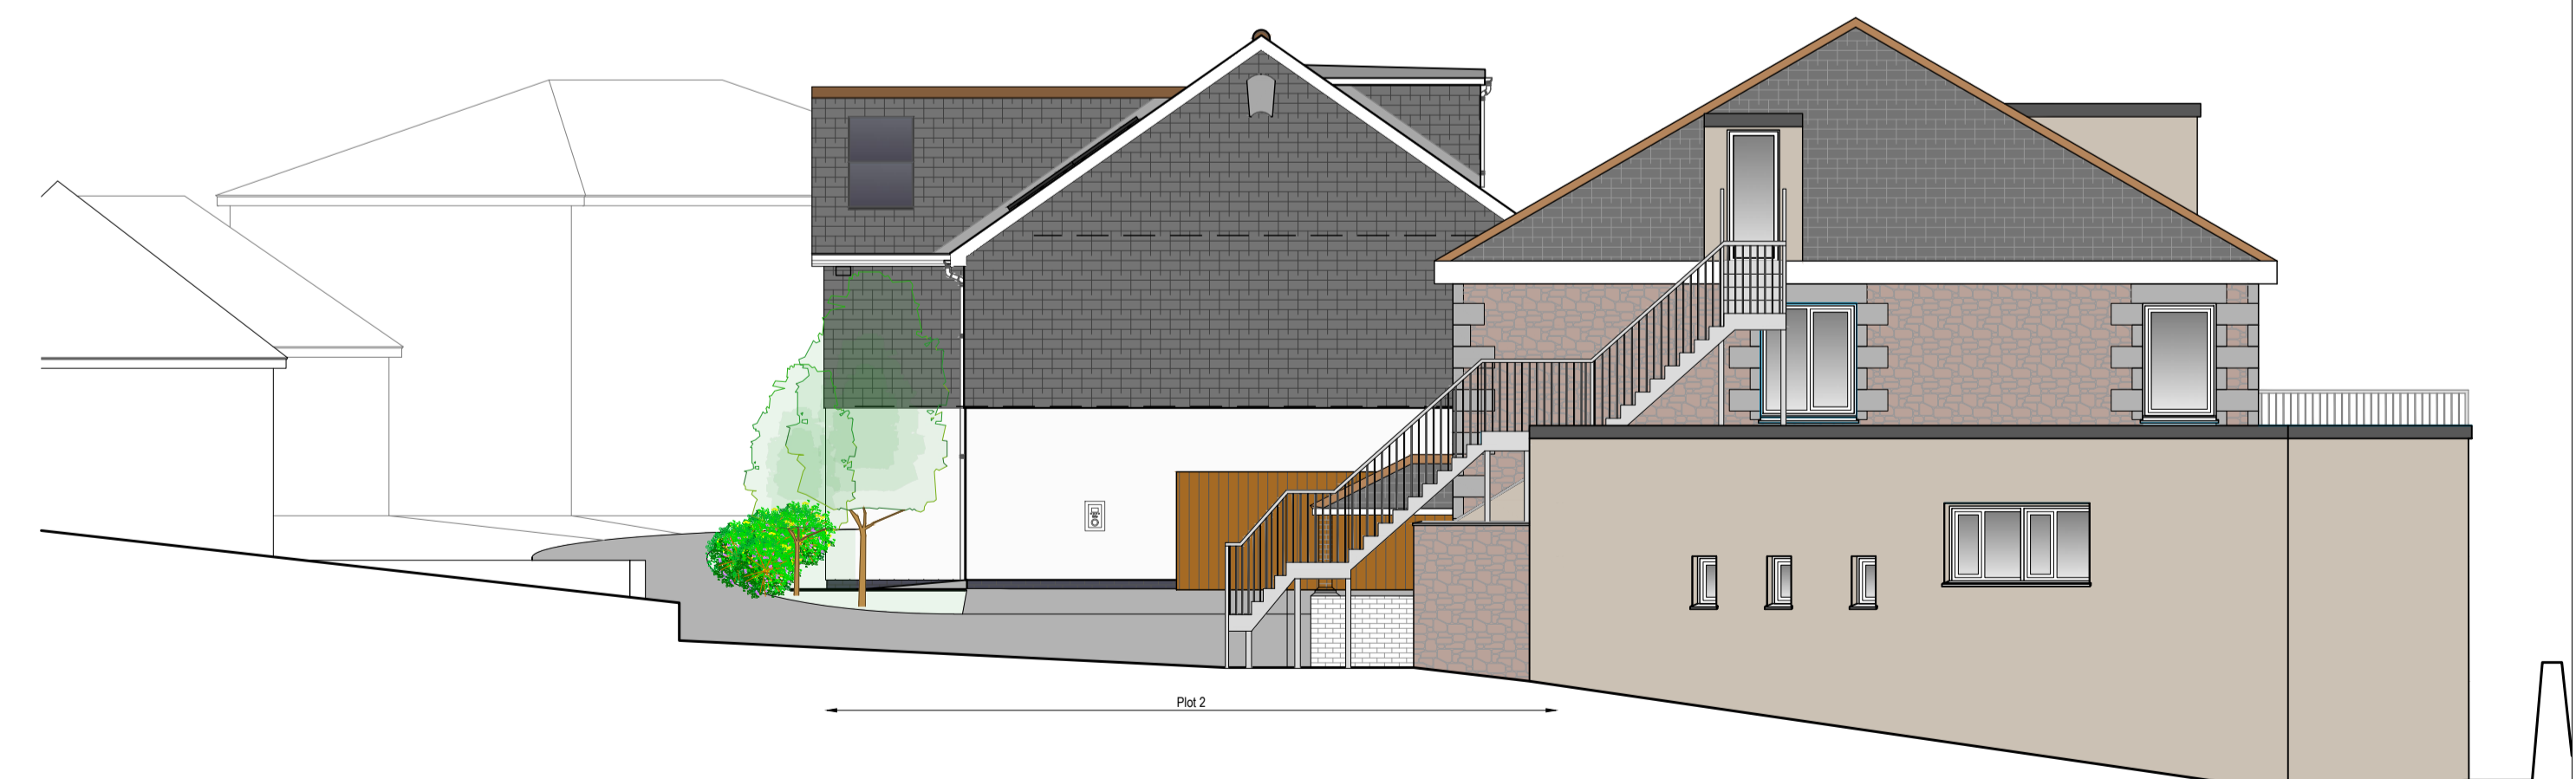

EAST (SIDE) ELEVATION

Datum 115.00m

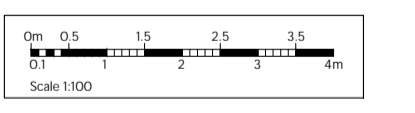

07825 085 943
 abijones@aj-architects.co.uk
 a-j-architects.co.uk

Project:
 Land Adj, Parc Vean House,
 Coach House Lane, Redruth,
 TR15 2TT

Client:
 Property Group SW

Drawing title:
 Proposed Site Elevations /
 Sections

Scale:
 1:100 @ A1

Date:
 12.05.23

Job number / drawing number / revision:
 1077/04E