


CONTRACTORS MUST CHECK ALL DIMENSIONS AND ONLY WORK FROM FIGURED DIMENSIONS - DISCREPANCIES MUST BE REPORTED IMMEDIATELY TO THE ARCHITECT TO AWAIT INSTRUCTIONS BEFORE PROCEEDING


IF IN DOUBT - ASK

DATE: REVISION:


- -

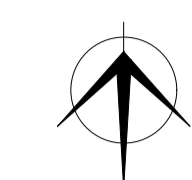

SITE LOCATION PLAN

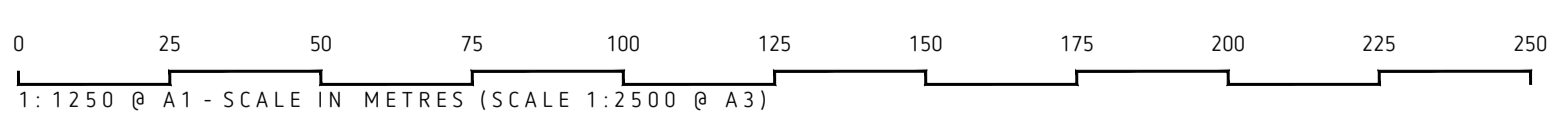

SITE BLOCK PLAN

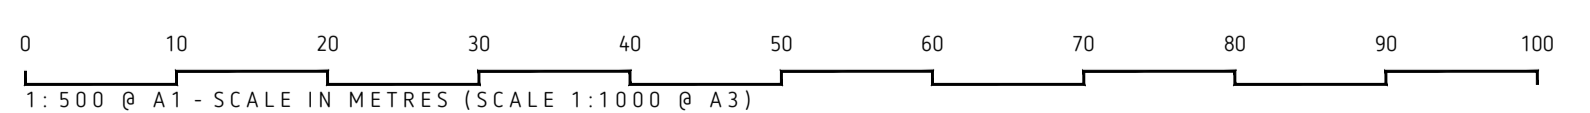

SITE LOCATION PLANS



BEN WHITE ARCHITECTURE LIMITED
T: 01872 858865 E: info@benwhitearchitecture.co.uk
www.benwhitearchitecture.co.uk

PROJECT TITLE:
NEW FACILITIES
REDRUTH RUGBY CLUB
REDRUTH

DRAWING STATUS:
PLANNING
SCALE: @ A1

DATE:
DEC 2023
DRAWN: OS/ AP

PROJECT NO.: STAGE: DRAWING NO.: REVISION:
21124.3.0001 -