


Do not scale from this drawing except for planning purposes
Only figured dimensions are to be used
Report any discrepancies to the Architect
If in doubt ask

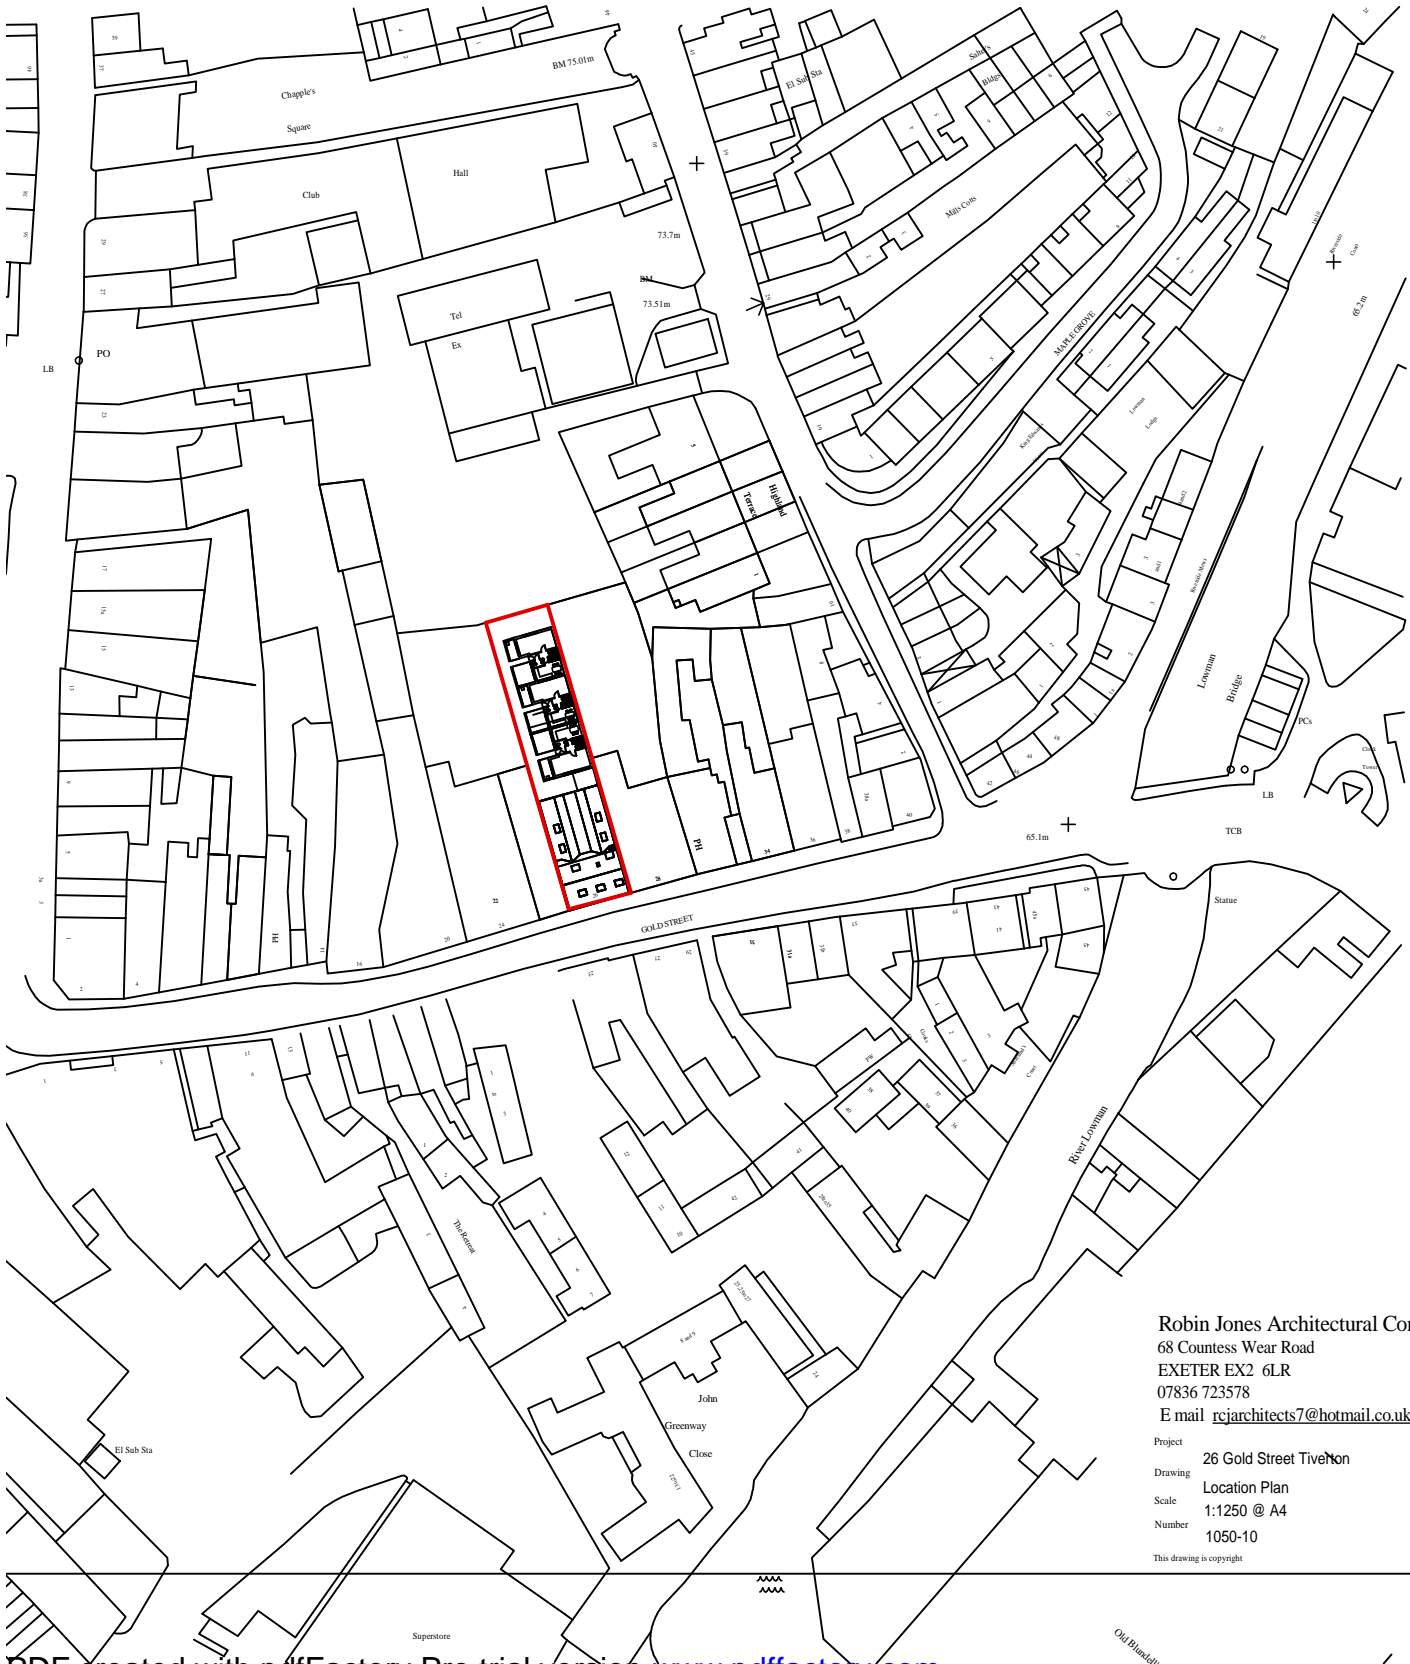

Robin Jones Architectural Consultant
68 Countess Wear Road
EXETER EX2 6LR
07836 723578
E mail rcjarchitects7@hotmail.co.uk

Project 26 Gold Street Tiverton
Drawing Location Plan
Scale 1:1250 @ A4
Number 1050-10

This drawing is copyright