
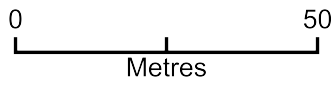


82 Bramblebury Road London SE18 7TG

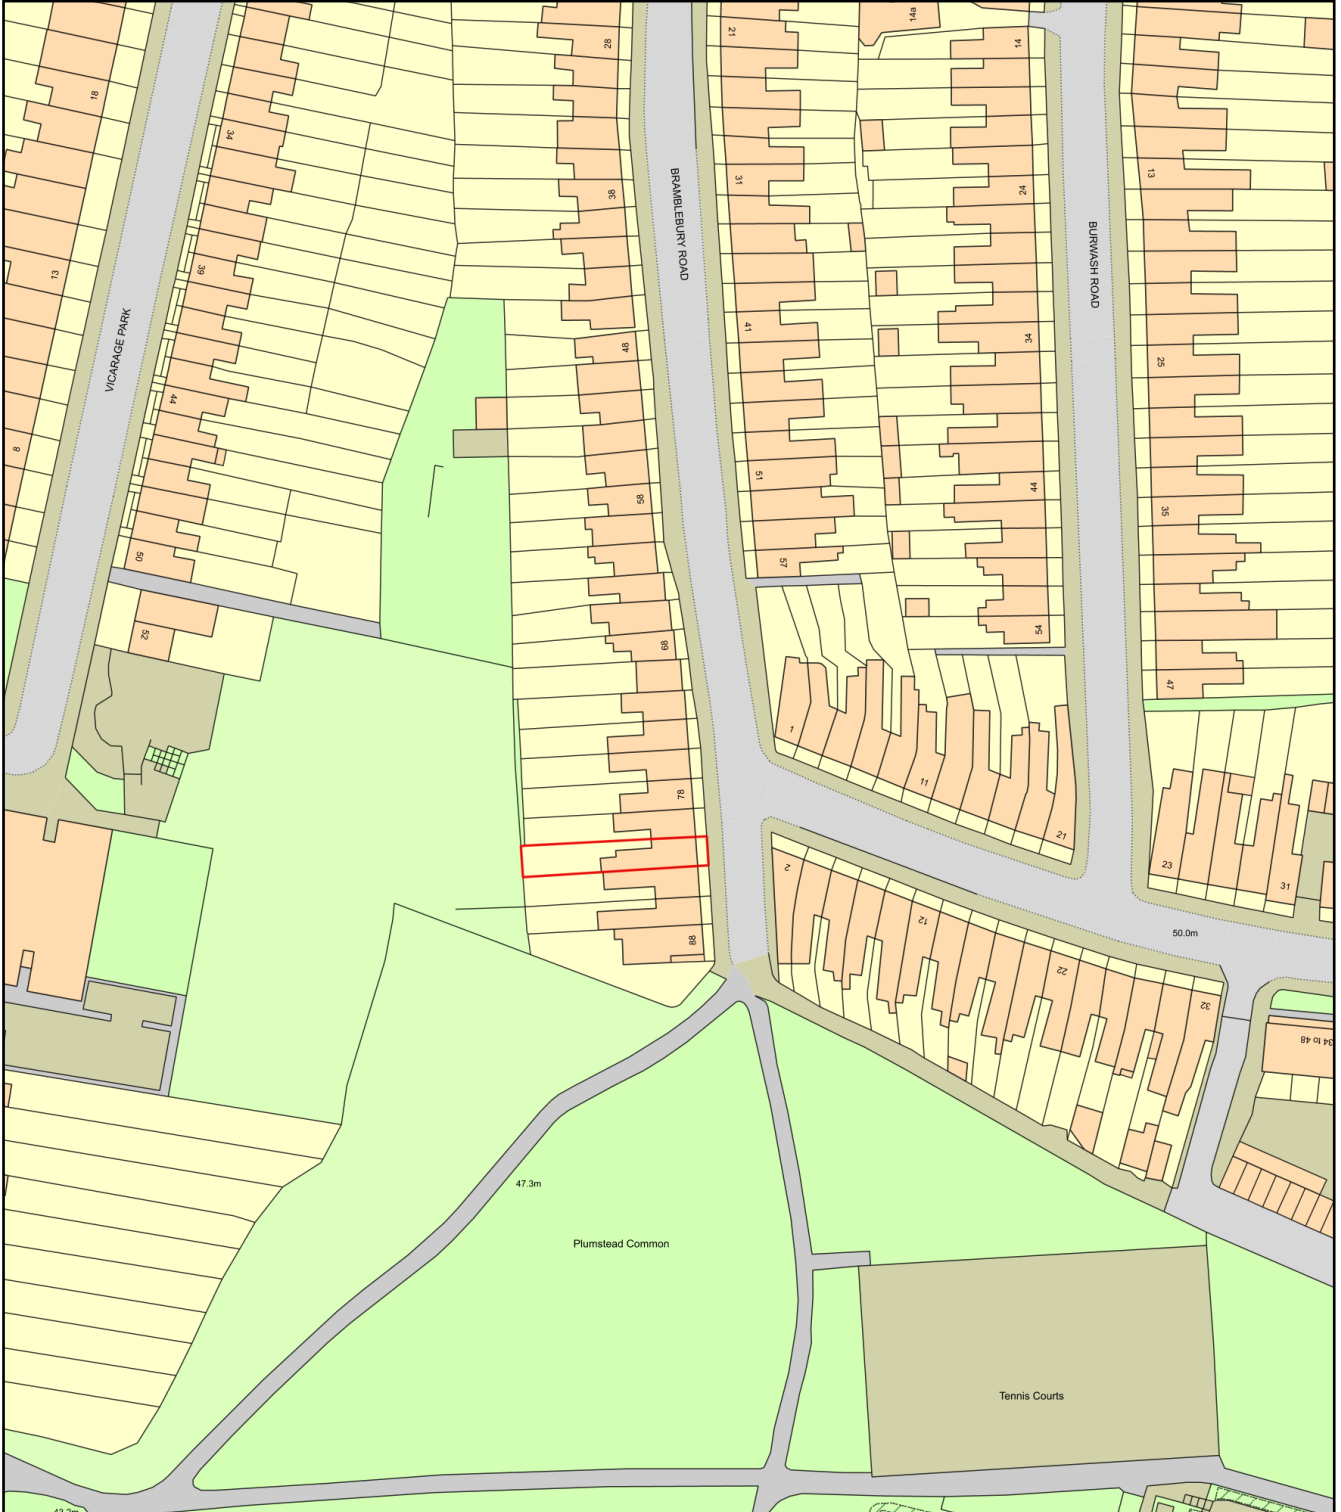

Plan Produced for: Excel Planning

Date Produced: 29 Jan 2024

Plan Reference Number: TQRQM24029211958192

Scale: 1:1250 @ A4