


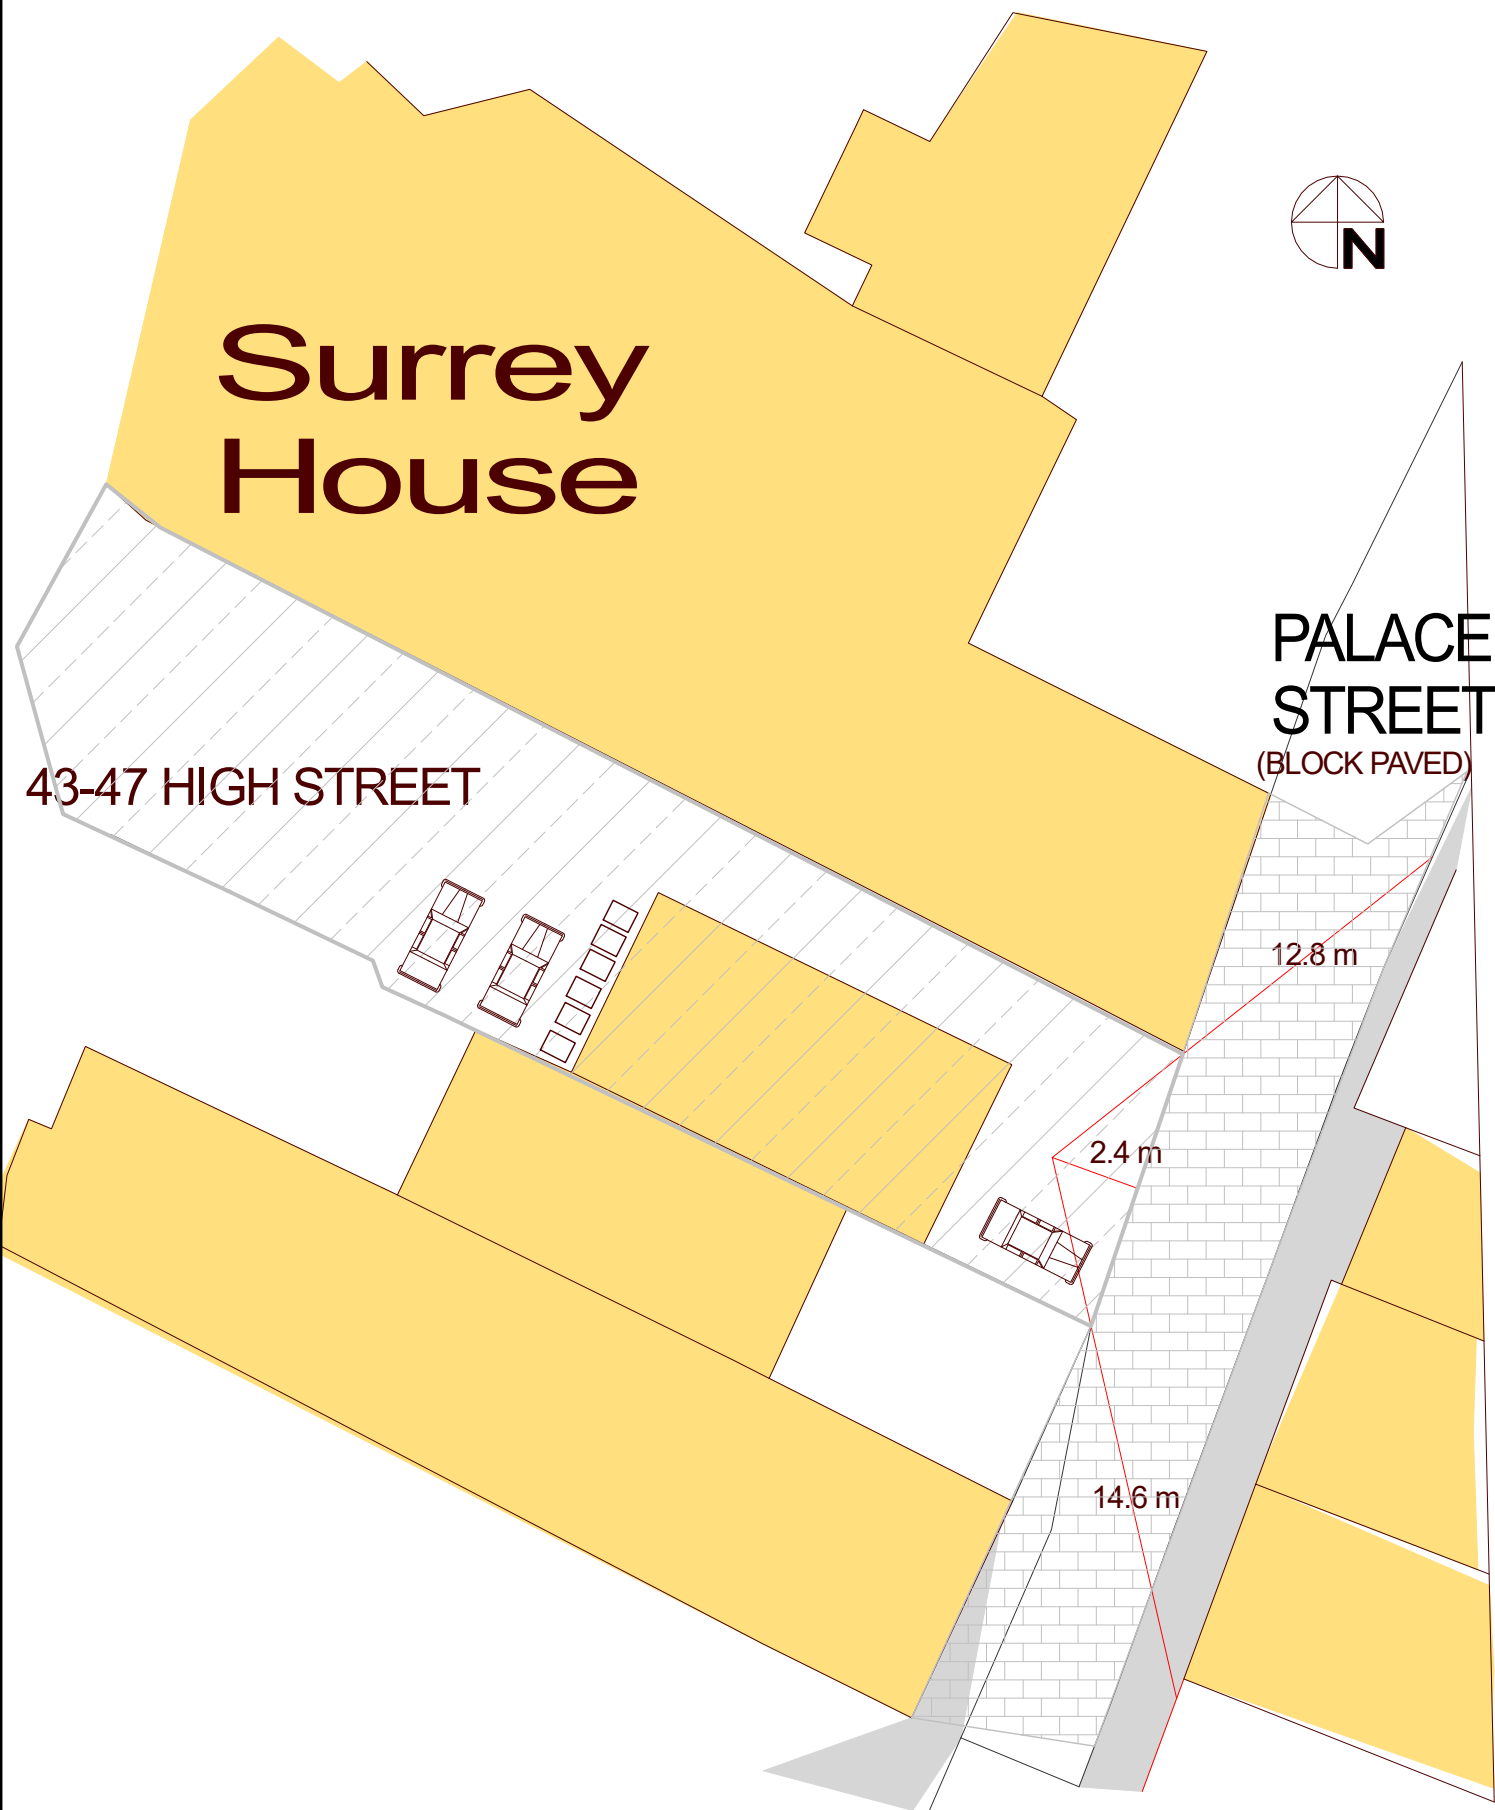

Surrey House

43-47 HIGH STREET

PALACE STREET
(BLOCK PAVED)



Ordnance Survey, (c) Crown Copyright 2023. All rights reserved. Licence number 100022432

FAIRFIELDS HOUSE, 43-47 HIGH STREET
NEWMARKET, CB88NA

VISIBILITY SPLAY

KEYLOCKS LTD
Rothsay House, 124 High Street, Newmarket CB8 8JP

SCALE- 1: 200

DATE: 29/01/2024