
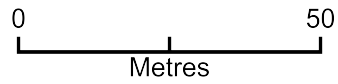


# Crooks Hall CO108TD

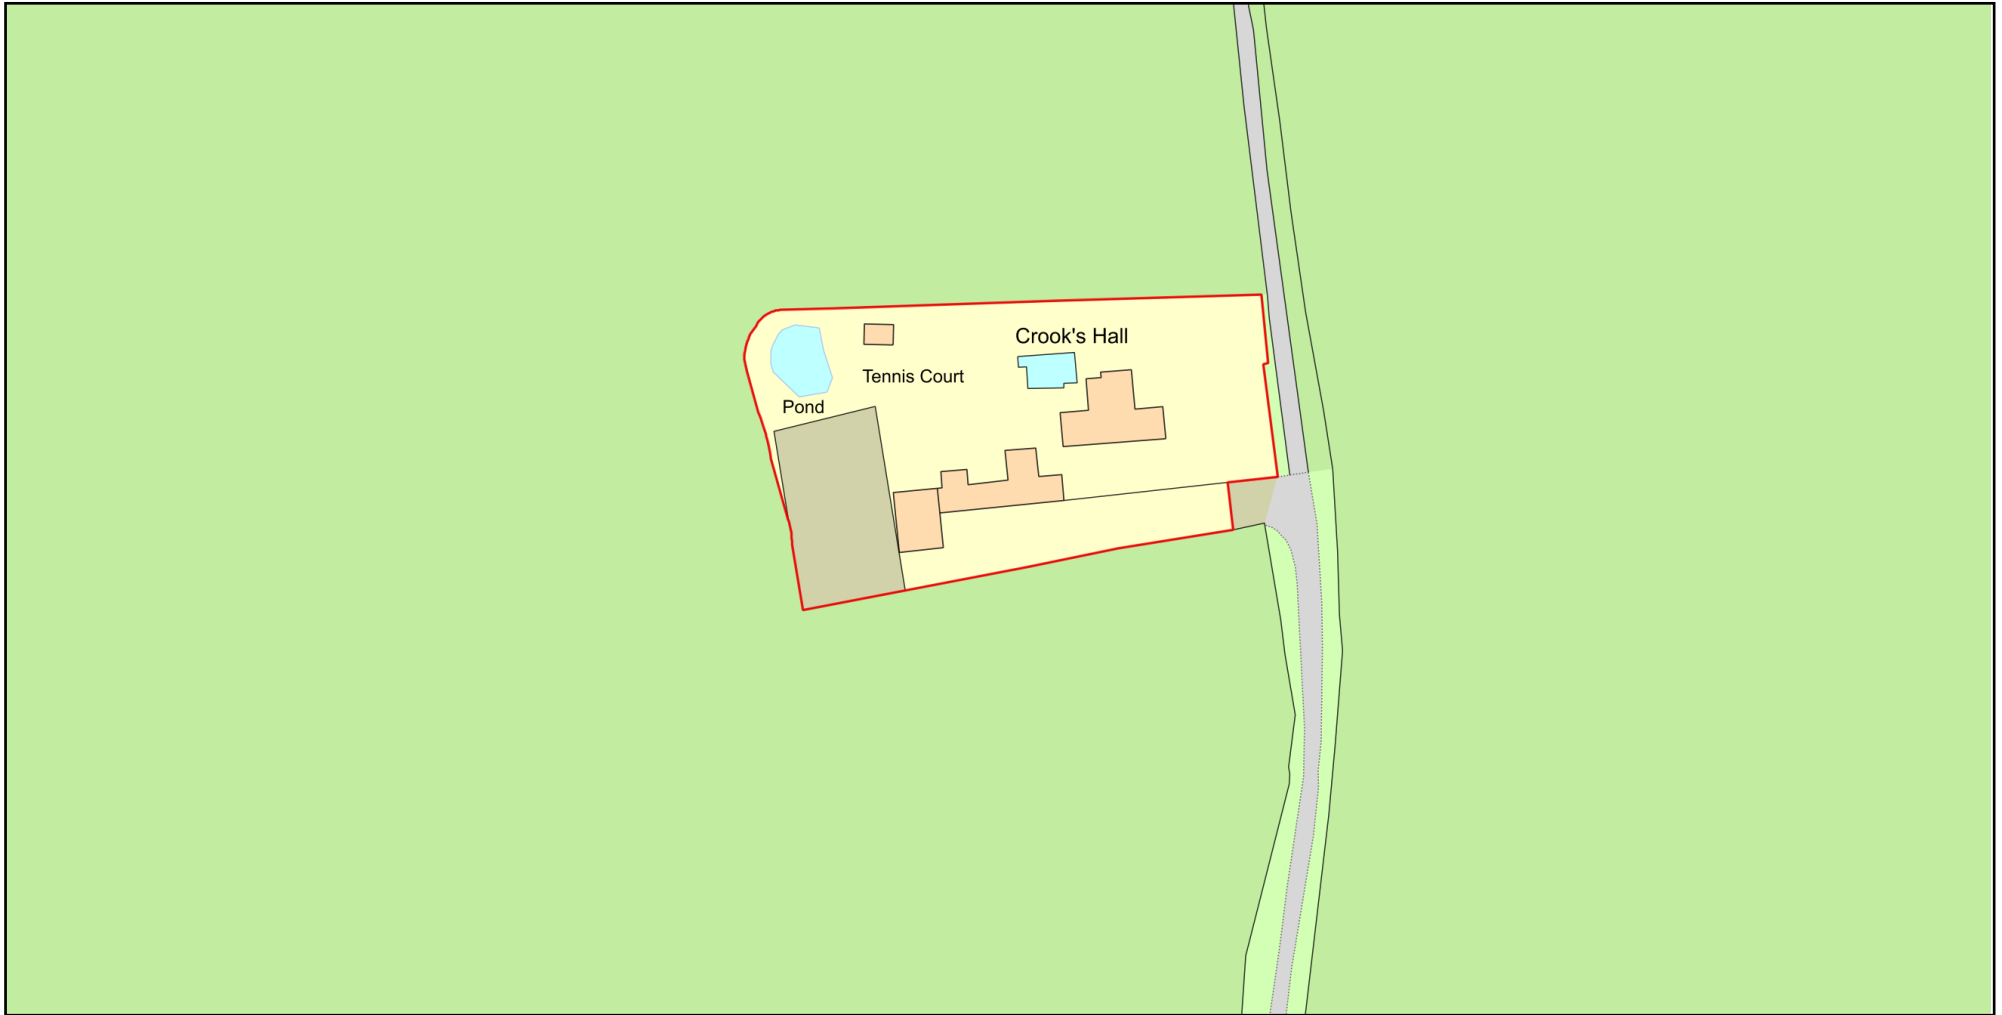

Plan Produced for: Metcalfe  
Date Produced: 20 Jun 2022  
Plan Reference Number: TQRQM22171140200243  
Scale: 1:1250 @ A4