



MapServe®

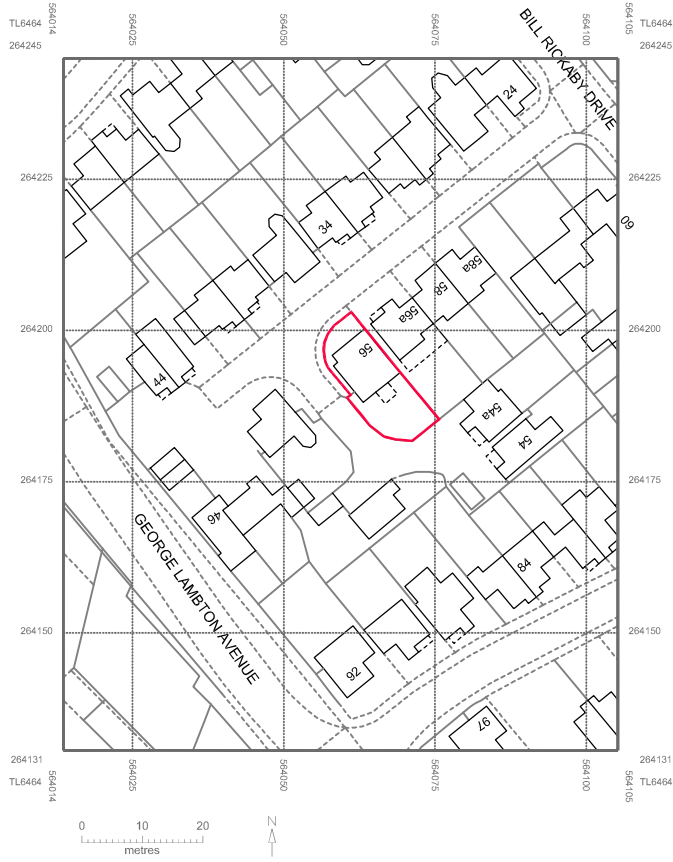

© Crown copyright 2023 Ordnance Survey 100053143

0 10M 20M 30M
SCALE

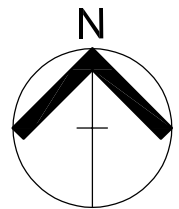

Client MS L CARSTAIRS	Title PROPOSED WORKS LOCATION PLAN	Date 13.09.2023	
		Scale 1:1250@A4	
Project 56 BILL RICKABY DRIVE NEWMARKET	Do not scale from this drawing. All dimensions and details to be verified prior to commencement of works. Any disparities to be reported to CD. A copyright exists on this drawing and all works pertaining to this project.	Drawing No. L(PD)BD.L01	Rev.