

# Site Location Plan

WDC PLANNING

Ref



Officer

15 JAN 2024

7 CANNED

CC CR PD MA

PRE GEN DIS

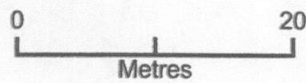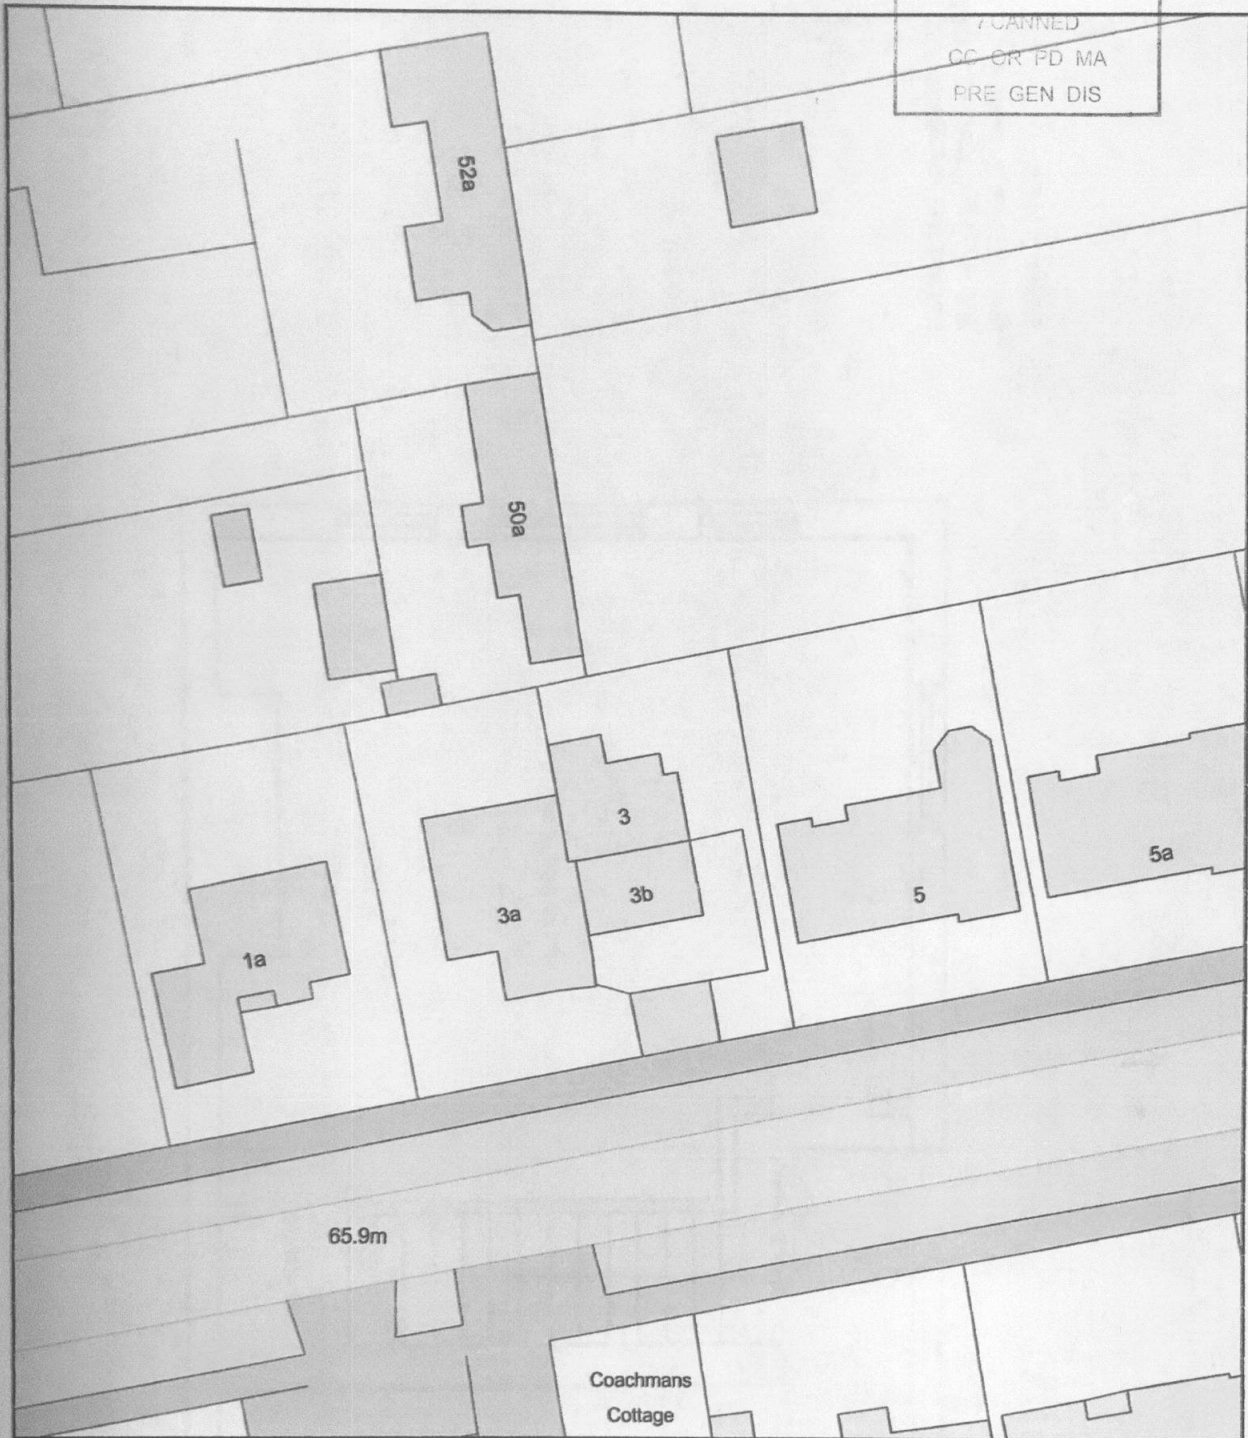

Plan Produced for: Kathryn Forrest

Date Produced: 19 Dec 2023

Plan Reference Number: TQRQM23353101436339

Scale: 1:500 @ A4