


# Kathryn Forrest

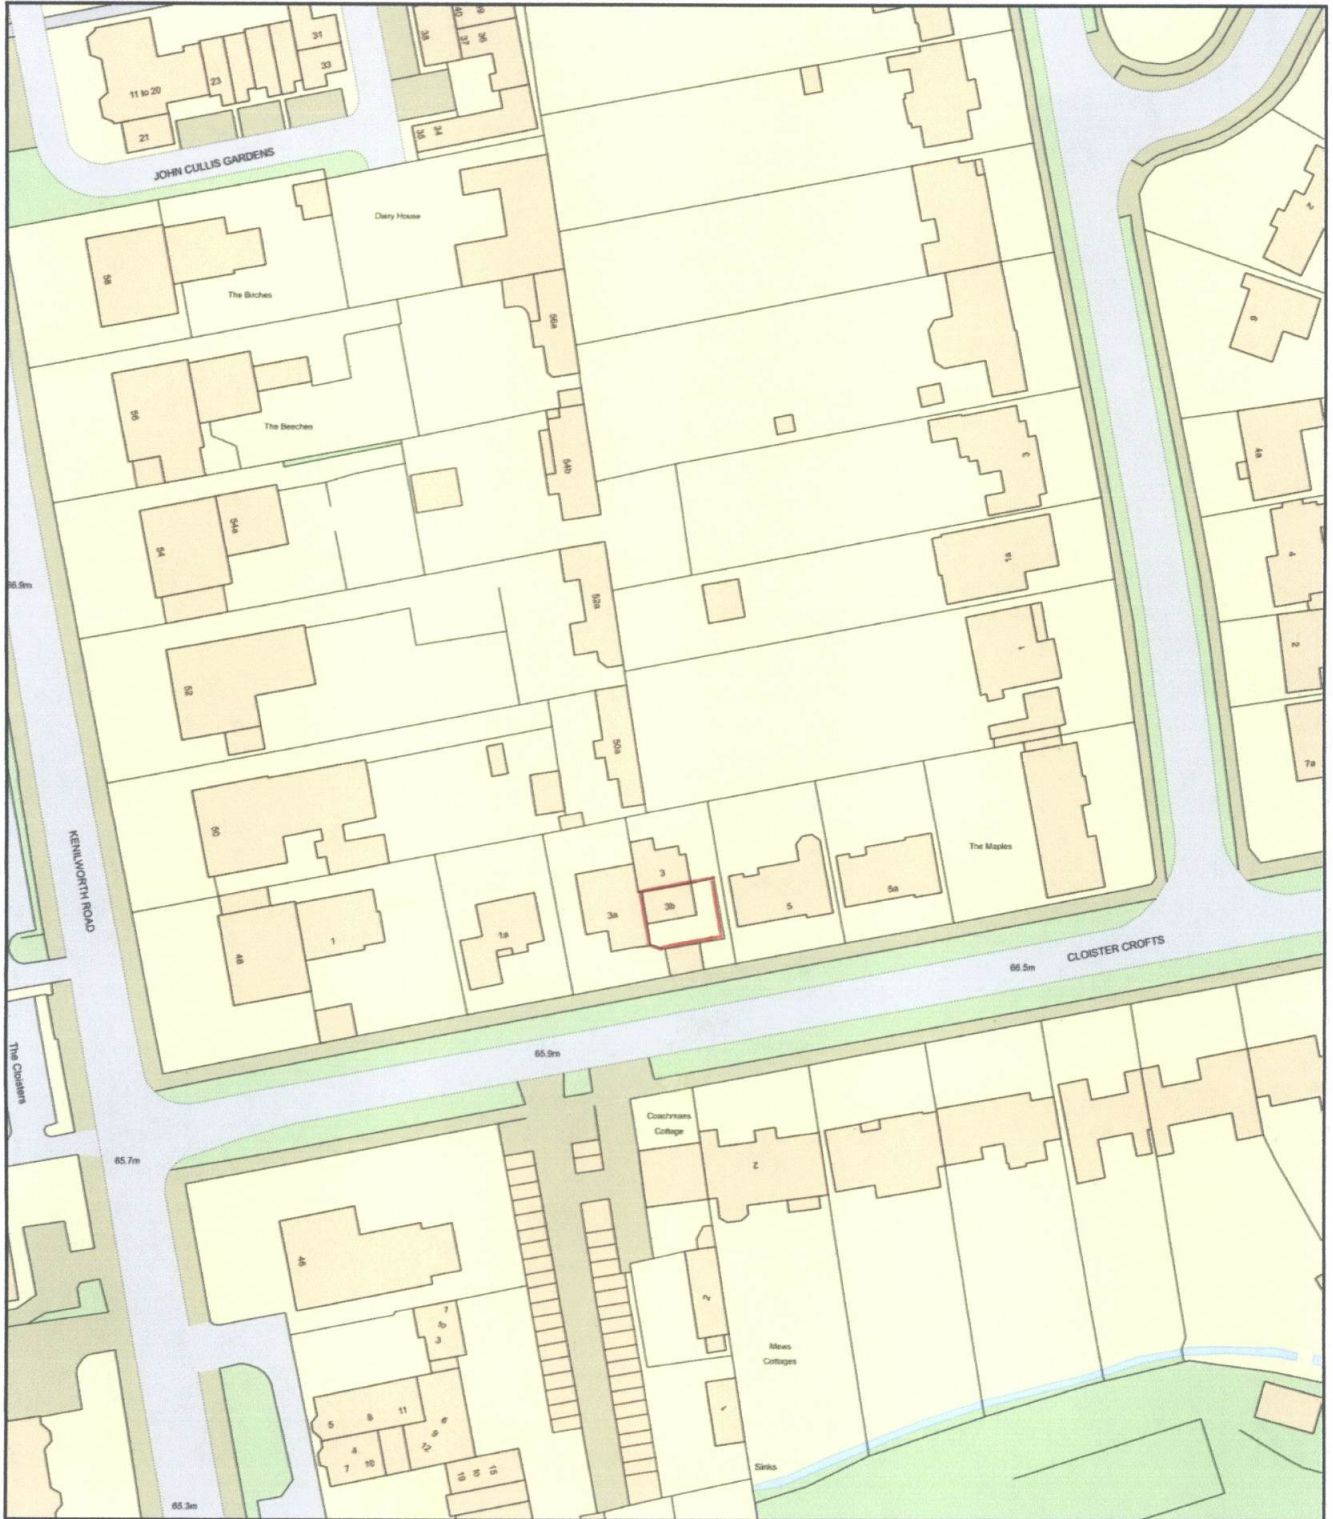

Plan Produced for: Site Location plan  
Date Produced: 22 Jan 2024  
Plan Reference Number: TQRQM24022182854996  
Scale: 1:1250 @ A4

WDC PLANNING
Ref
Officer
26 JAN 2024
SCANNED
CC OR PD MA
PRE GEN DIS

REF-01