




EXISTING FRONT ELEVATION

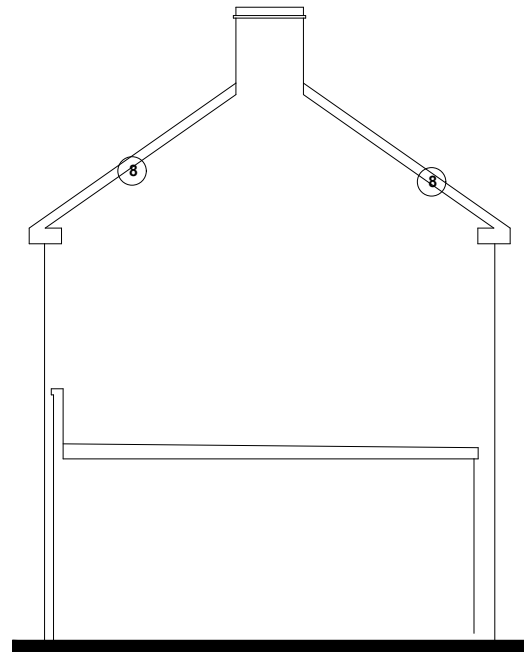



EXISTING SIDE ELEVATION



EXISTING REAR ELEVATION

**MATERIAL KEY**

- 1 - Clay roof tile (Brown)
- 2 - Existing brickwork - dark multi red
- 3 - Stepped entrance
- 4 - Existing rainwater goods -Black
- 5 - White fascia board - pvc-u
- 6 - Pvc-u existing windows and doors - white
- 7 - Concrete canopy to porch
- 8 - Wet verge with stretcher course feature
- 9 - Brickwork to match existing
- 10 - Windows and doors to match existing
- 11 - Velux openable roof light - pvc-u white
- 12 - White fascia to match existing
- 13 - Rainwater goods to match existing
- 14 - Verge to match existing
- 15 - Tiles to match existing
- 16 - Aluminium bi fold doors - white
- 17 - Brick pier oak timber porch canopy

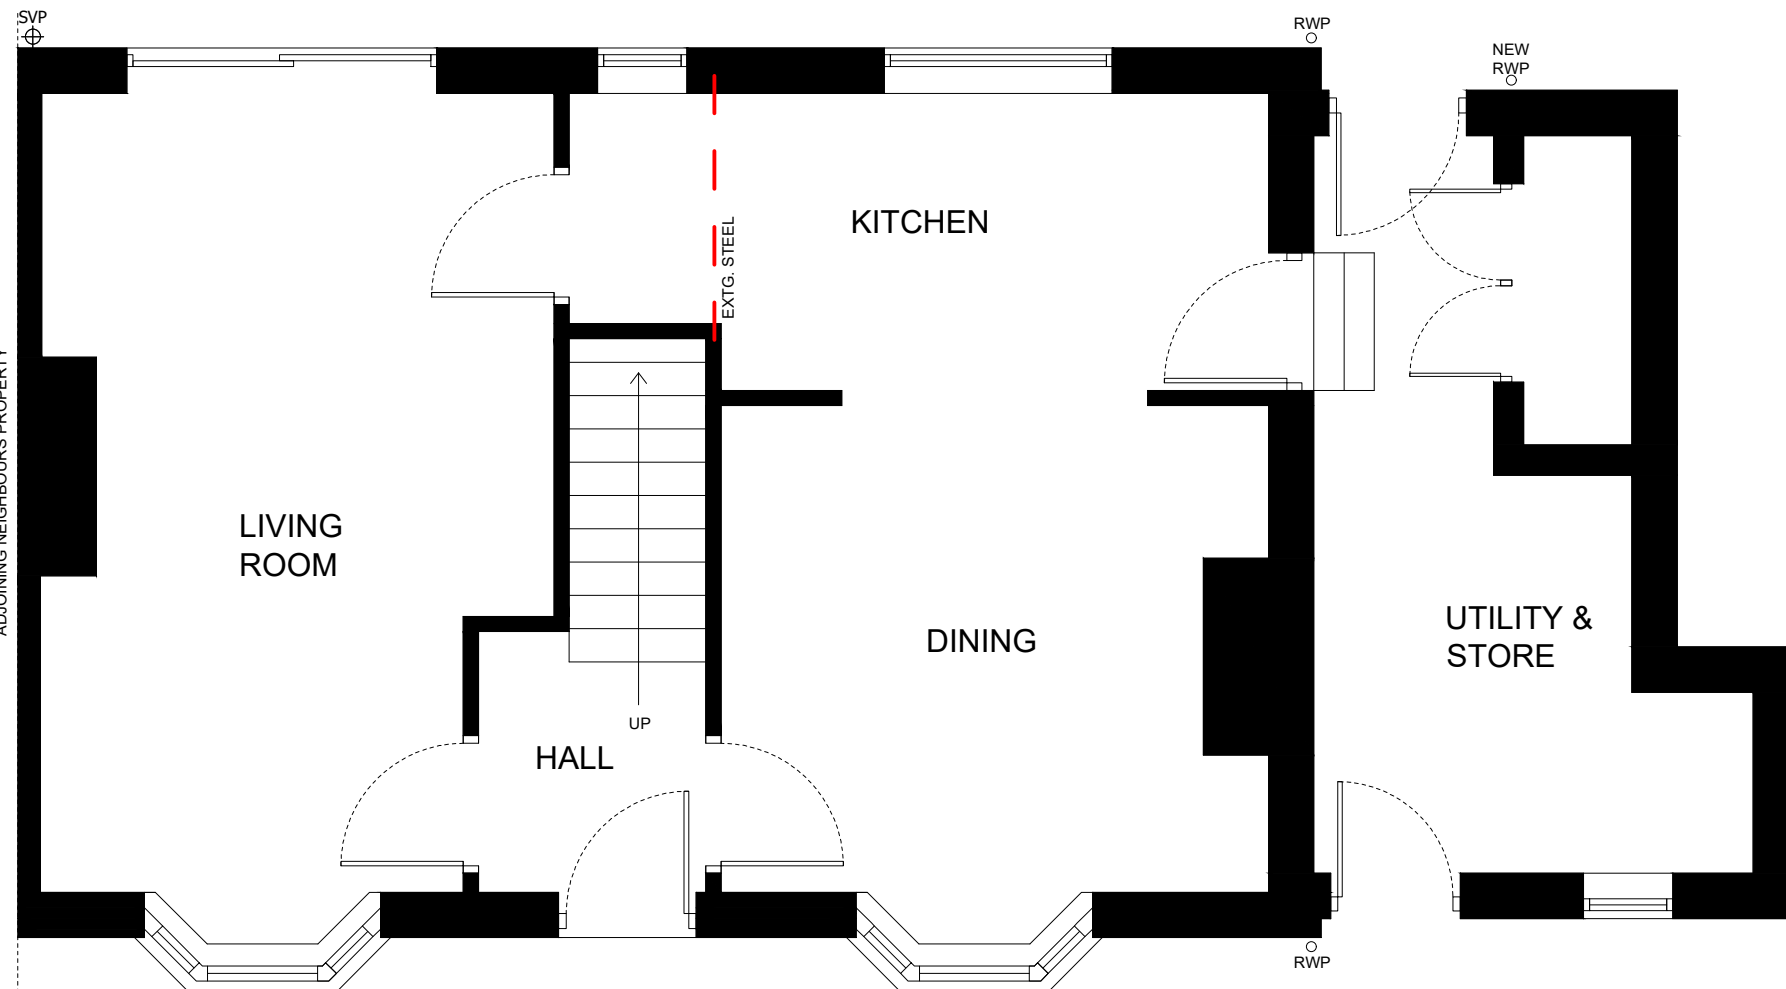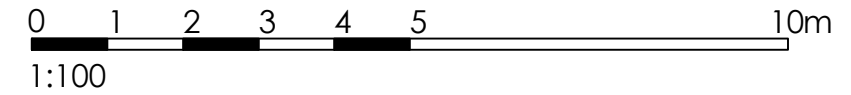

EXISTING GROUND FLOOR PLAN



**PLANNING**

rev.	date	drawn	chk'd

**PROMABUILD**  
79 Wildmoor Lane, Bromsgrove, West Midlands, B61 0PQ

Tel: 07725536364  
e-mail: tom@promabuild.co.uk

14 Malvern View  
Chaddesley Corbett  
Kidderminster, Worcestershire  
DY10 4SJ

Existing GF Plan & Elevations

This drawing and the building works depicted are the copyright of Promabuild and may not be reproduced except by written permission. This drawing must be read and checked against any specialist drawings and information provided. Do not scale prints. Figured dimensions only to be taken from this drawing.

number	drawn	date	scales
046-P02	TM	Nov 2023	1:50 & 100 @ A3

checked

TM