



EXISTING BLOCK PLAN

0 1 2 3 4 5 10m
1:200

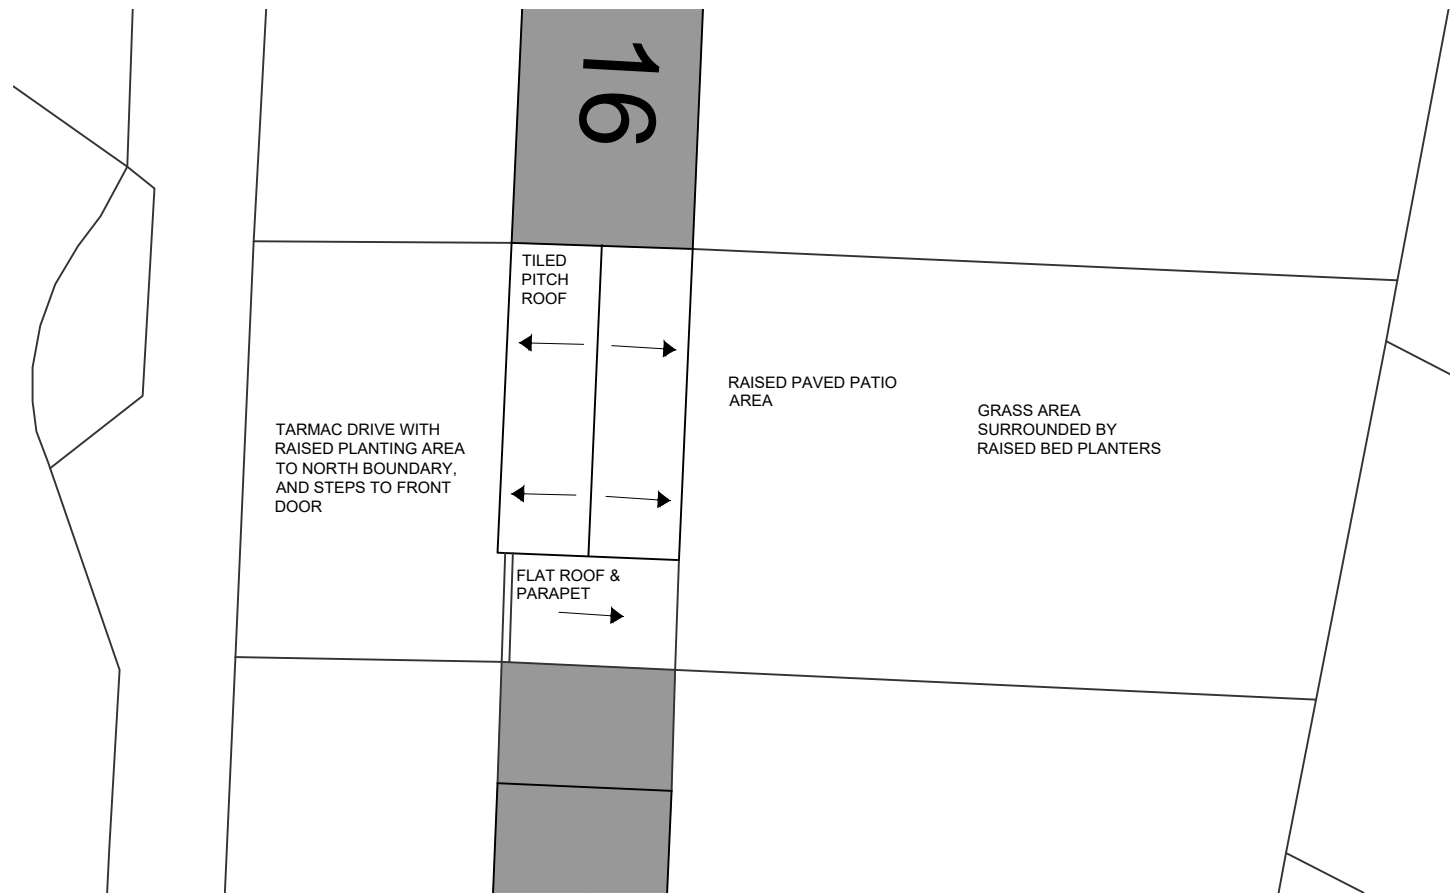


PROPOSED BLOCK PLAN

0 1 2 3 4 5 10m
1:200

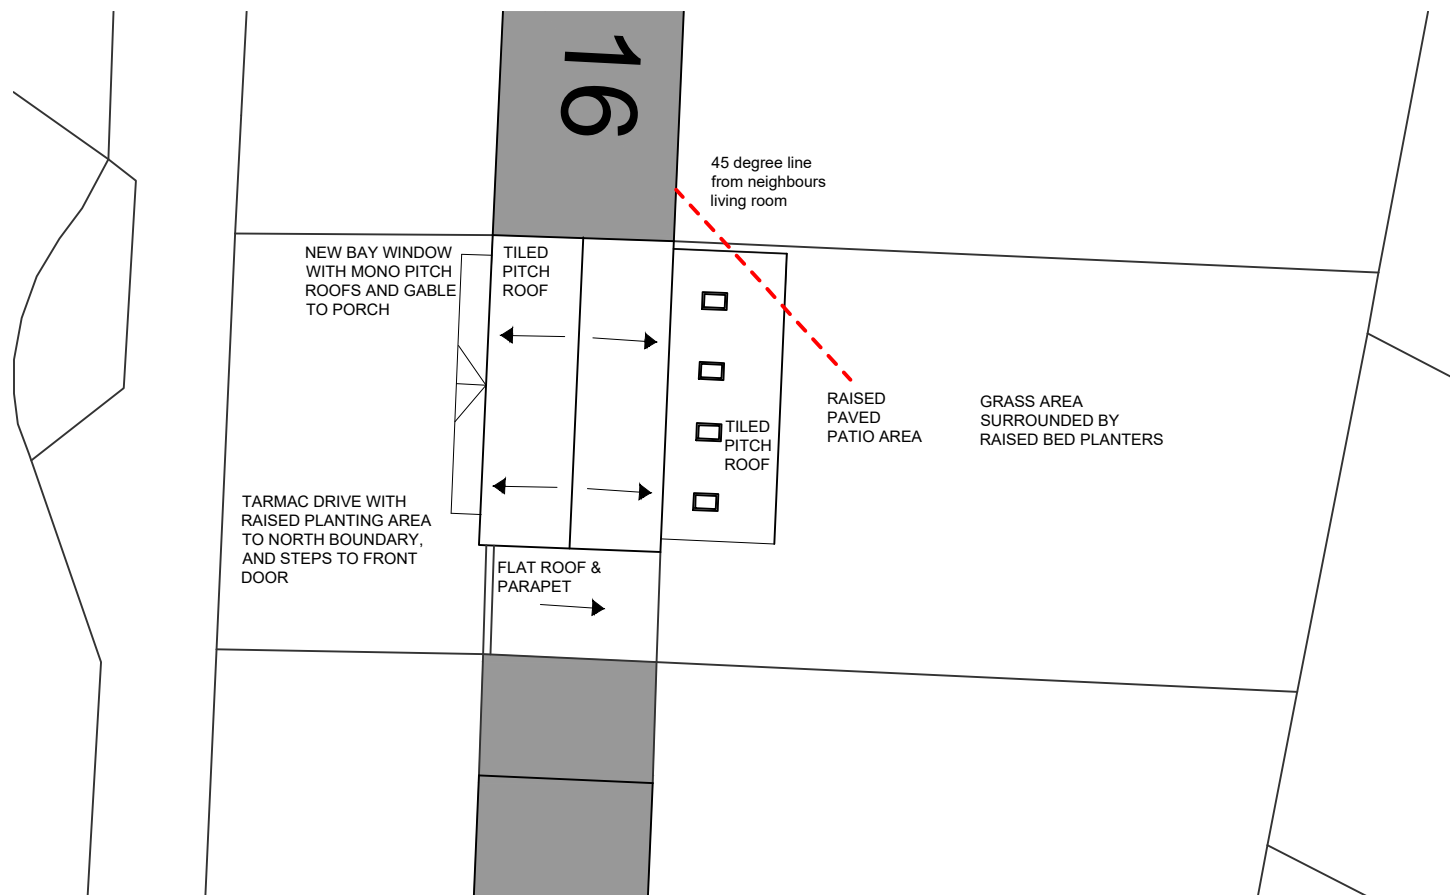

LOCATION PLAN

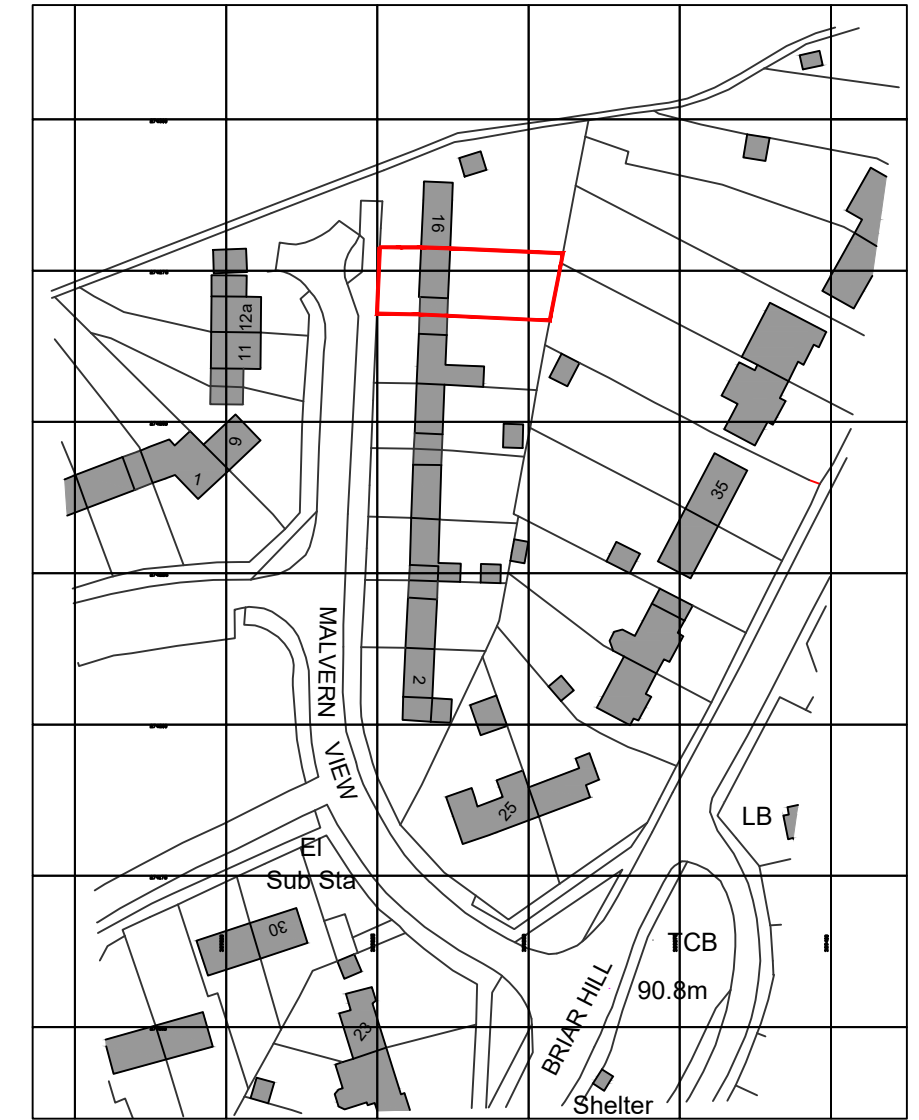

Ordnance Survey, (c) Crown Copyright 2023. All rights reserved. Licence number 100022432

0 10 20 30 40 50 100m

1:1250

PLANNING



rev.	date	drawn	chk'd
------	------	-------	-------

PROMABUILD
79 Wildmoor Lane, Bromsgrove, West Midlands, B61 0PQ

Tel: 07725536364
e-mail: tom@promabuild.co.uk

Various @ A3
Nov 2023
TM checked TM
Site Location Plan & Block Plans

046-P01
This drawing and the building works depicted are the copyright of Promabuild and may not be reproduced except by written permission. This drawing must be read and checked against any specialist drawings and information provided. Do not scale prints. Figured dimensions only to be taken from this drawing.