

Title:  
11 Great Lane - Birtton  
Aylesbury - Bucks - HP22 5DE  
Flank Elevation  
As Proposed

Drawing No.  
**11**

Rev:  
**B**

Scale:  
1:50 (A3)



Date:  
January 2023

**JR**  
**JASON READ PUGH**  
Chartered Architectural Technologist  
(MCAT ACIOB)

77 MARVELL LANE, TING  
HEATON PARVA, LEICESTERSHIRE, LE12 5DR  
TEL: 01454 809025  
MOBILE: 07826 344264  
EMAIL: JRP@JASONPUGH.CO.UK  
WWW.JASONPUGH.CO.UK

Chartered Institute of  
Architectural Technologists

# FLANK ELEVATION AS PROPOSED

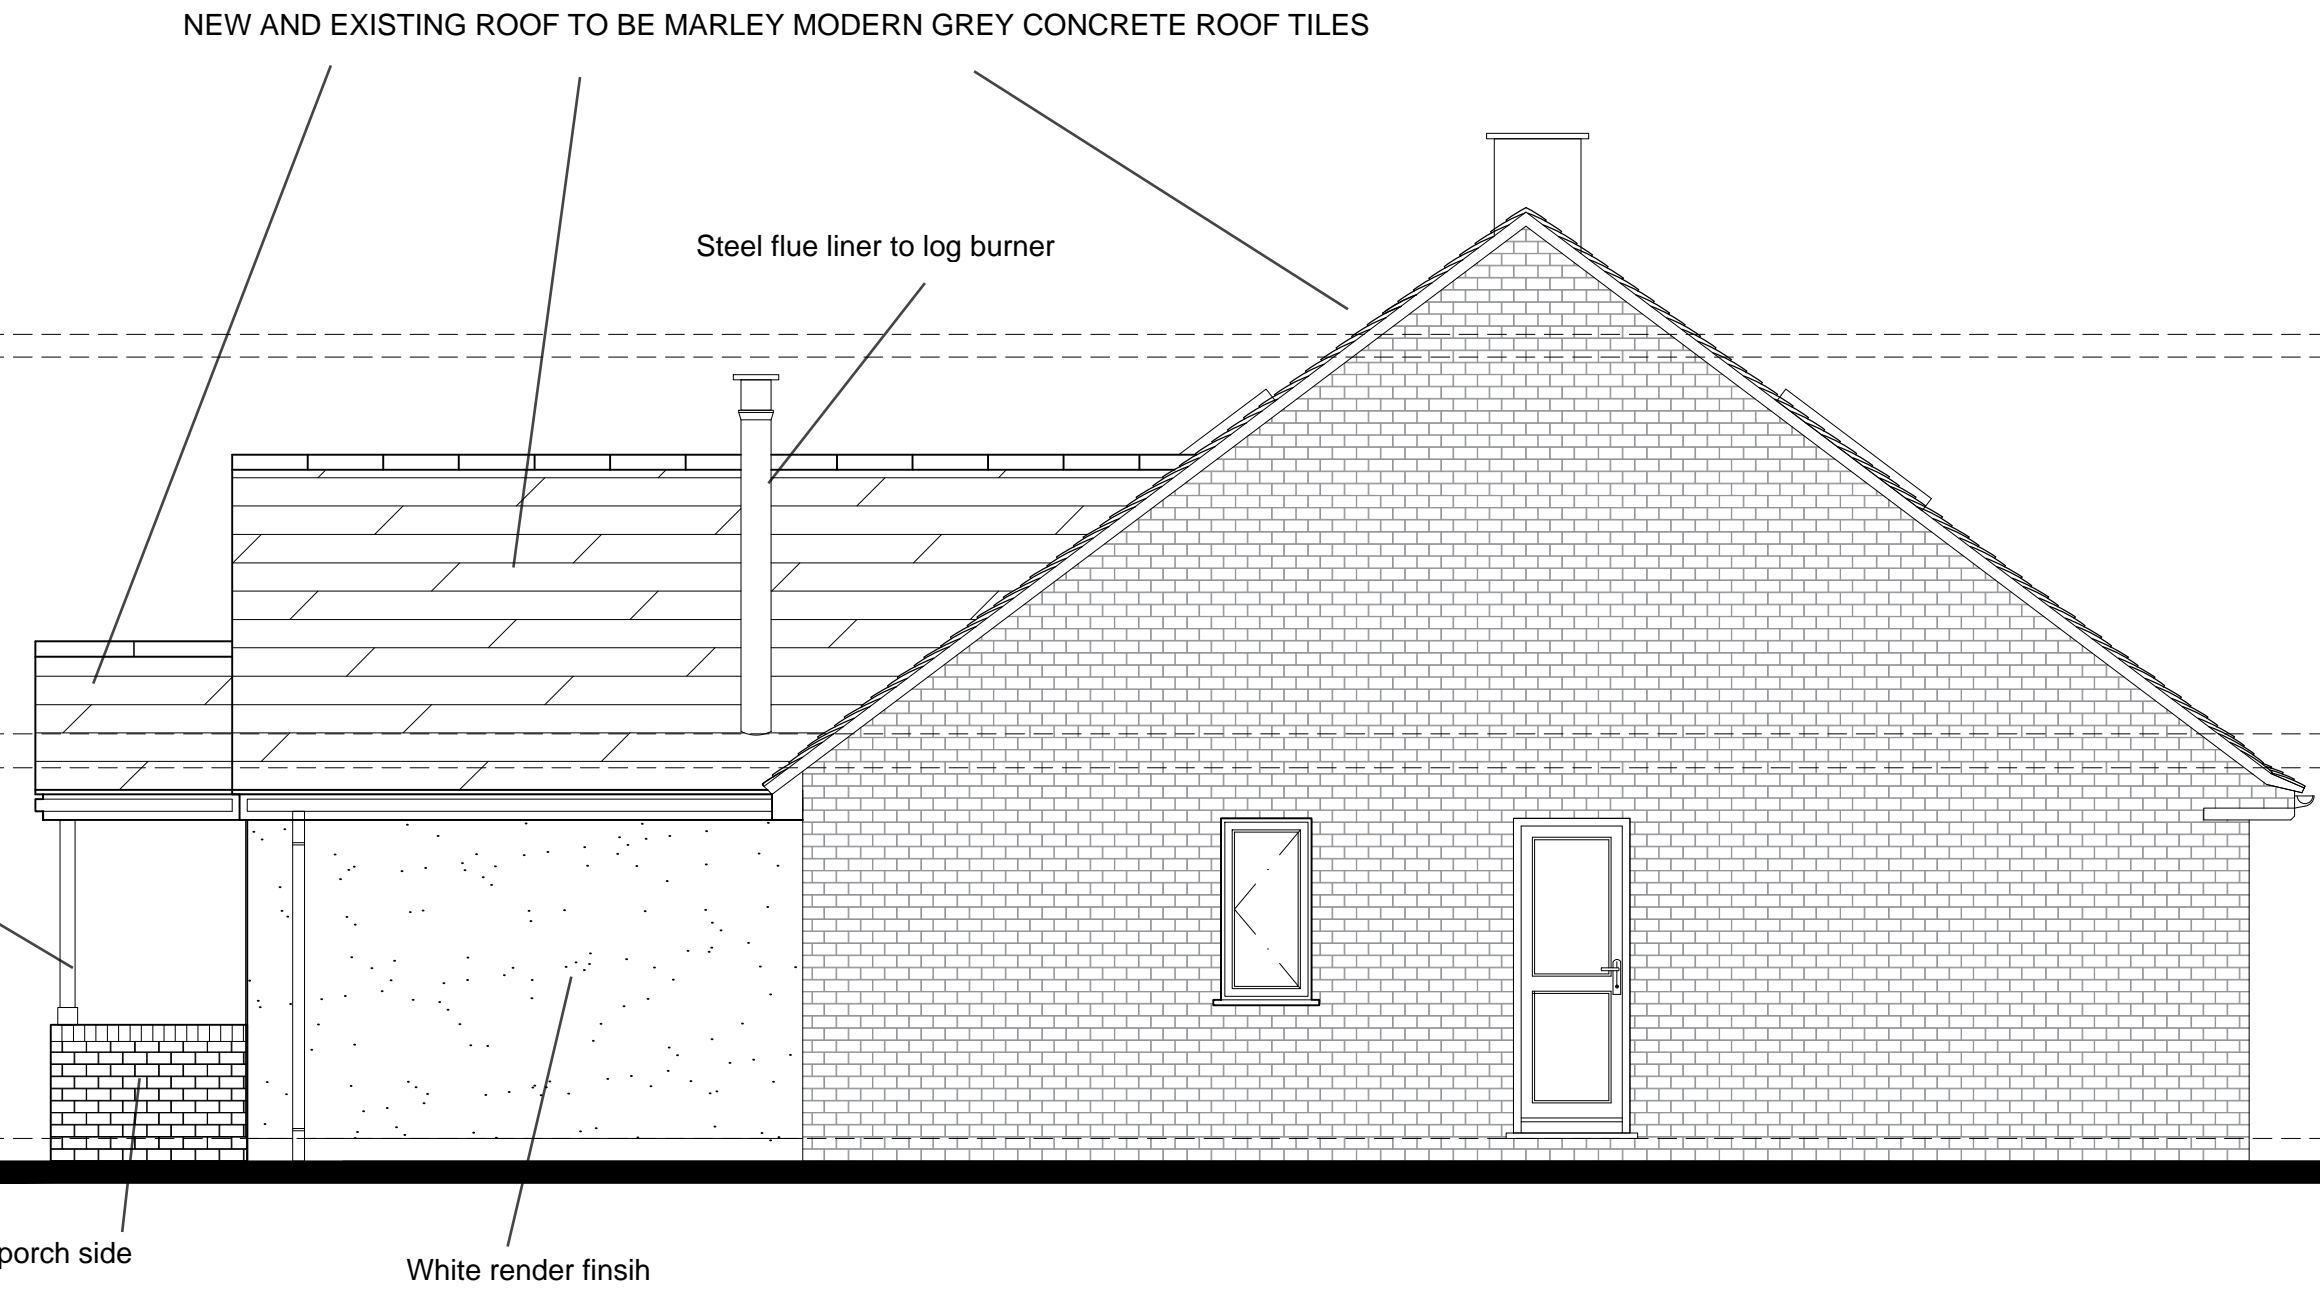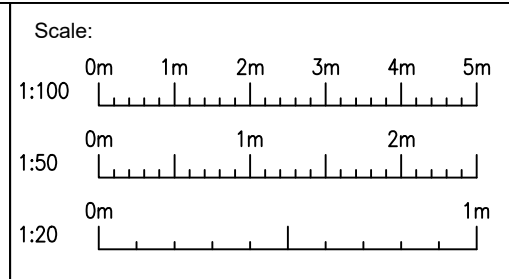

NEW AND EXISTING ROOF TO BE MARLEY MODERN GREY CONCRETE ROOF TILES

Steel flue liner to log burner

Open timber porch

face brickwork to porch side piers

White render finish