

Title:
11 Great Lane - Birtton
Aylesbury - Bucks - HP22 5DE
Flank Elevation
As Proposed

Drawing No.
09

JR
JASON READ PUGH
Chartered Architectural Technologist
(MCAT ACIOB)

77 MARVELL LANE, TING
HEATHORNSIDE, HP23 4DR
TEL: 0942 809825
MOBILE: 07826 364264
EMAIL: JRP@JASONPUGH.CO.UK
WWW.JASONPUGH.CO.UK

Chartered Institute of
Architectural Technologists

FLANK ELEVATION AS PROPOSED

Scale:

1:100 0m 1m 2m 3m 4m 5m

1:50 0m 1m 2m

1:20 0m 1m

Scale:
1:50 (A3)


Date:
January 2023

Rev:
C

Copyright ©

NEW AND EXISTING ROOF TO BE MARLEY MODERN GREY CONCRETE ROOF TILES

Velux roof light over the Hall

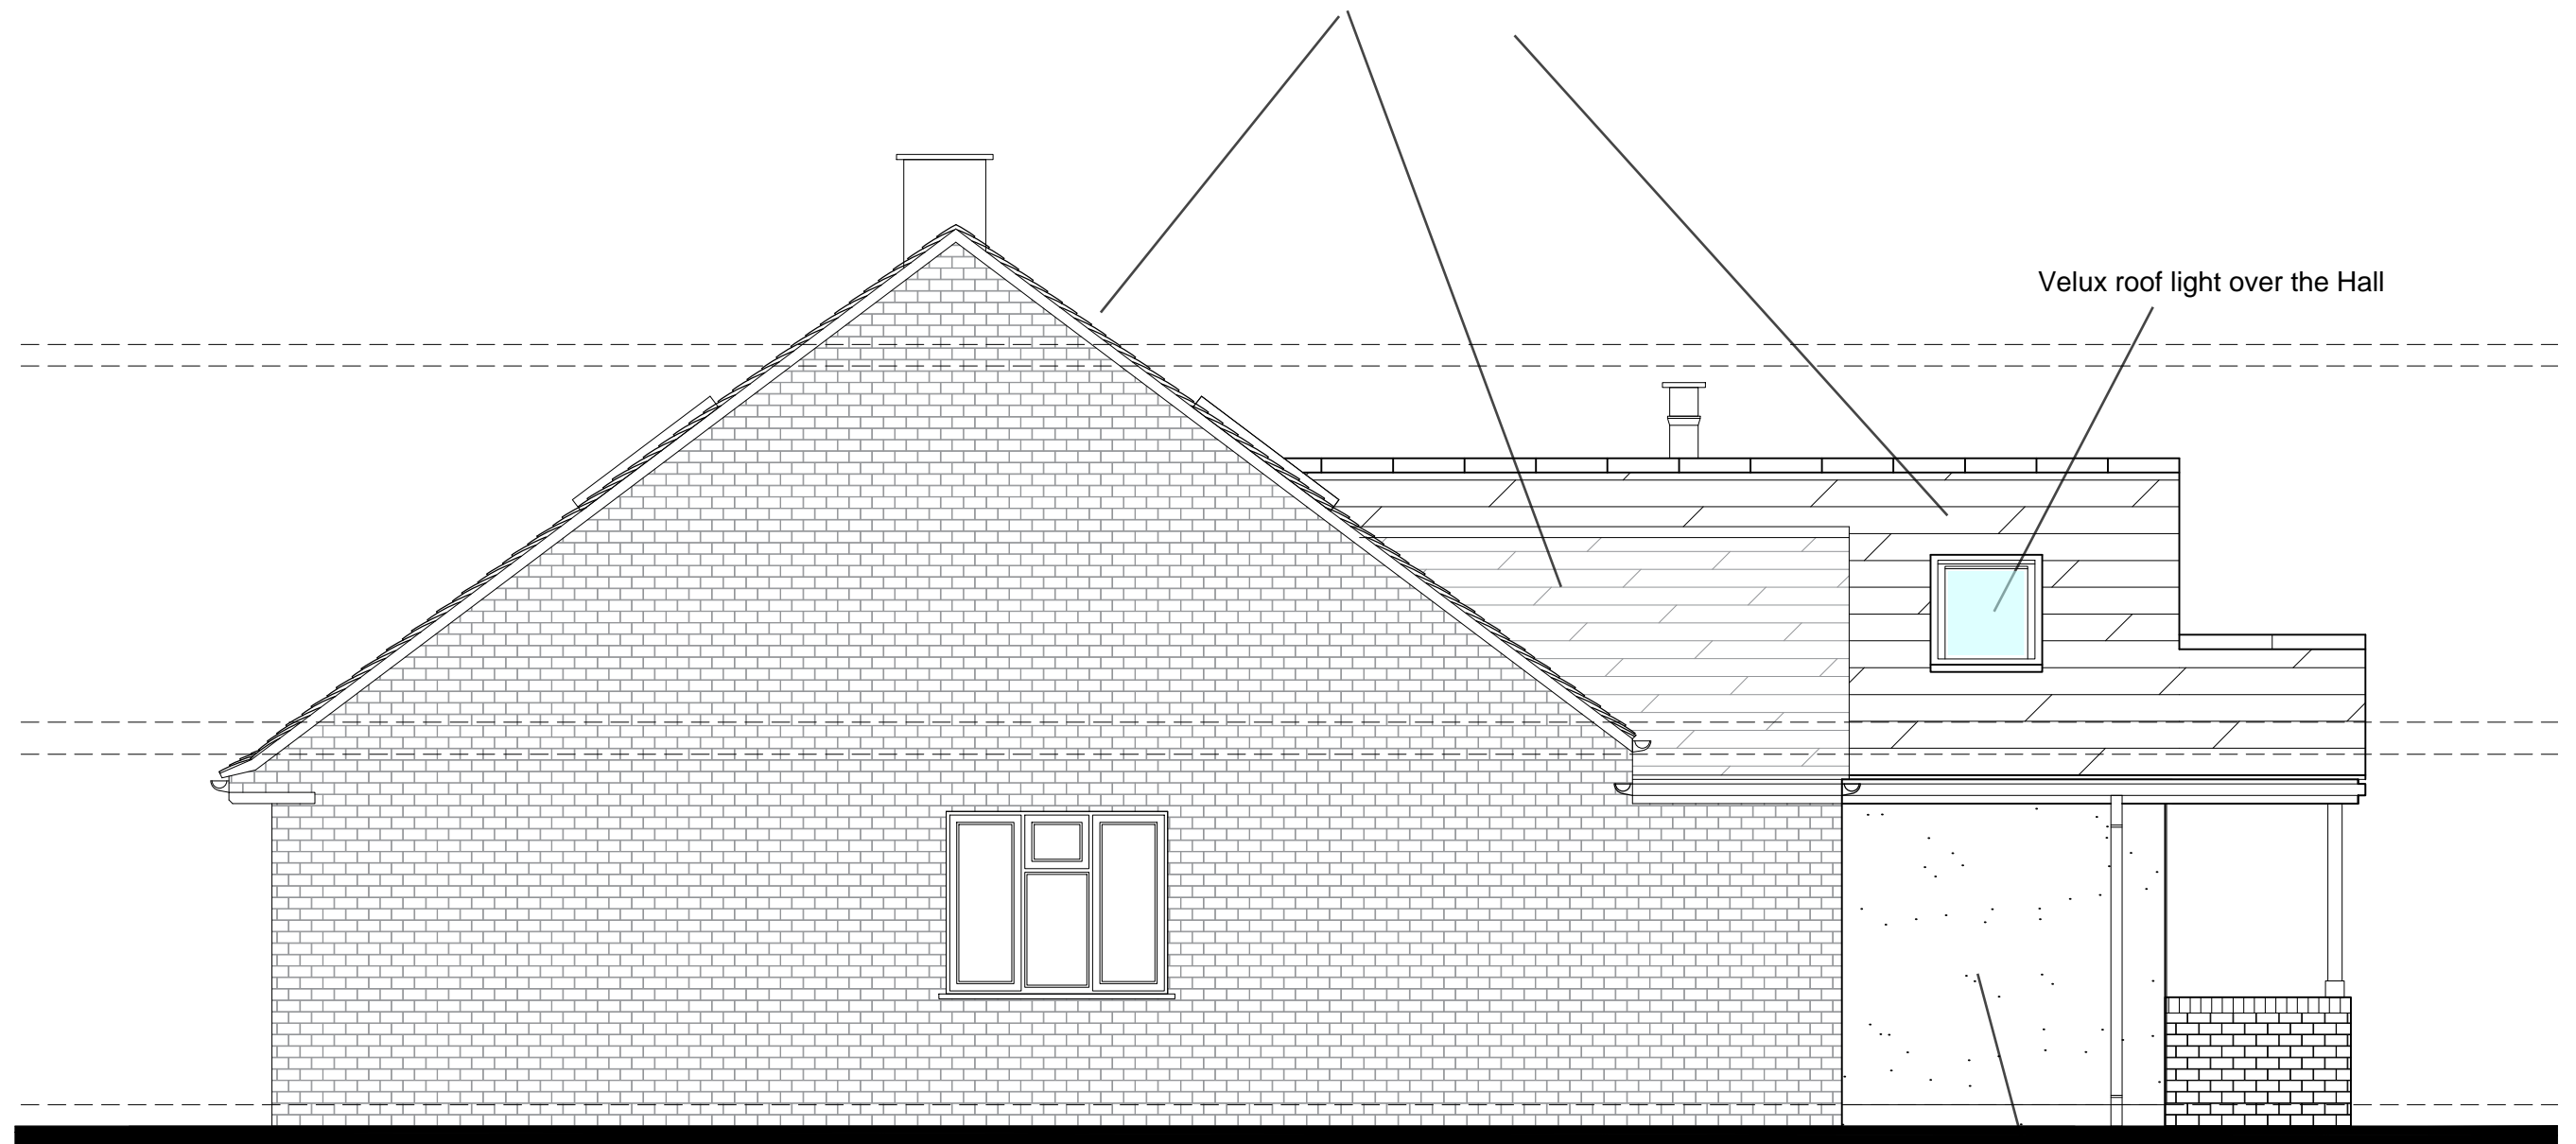

White render finish