



1 GRD FLOOR PLAN
SCALE :: 1/50

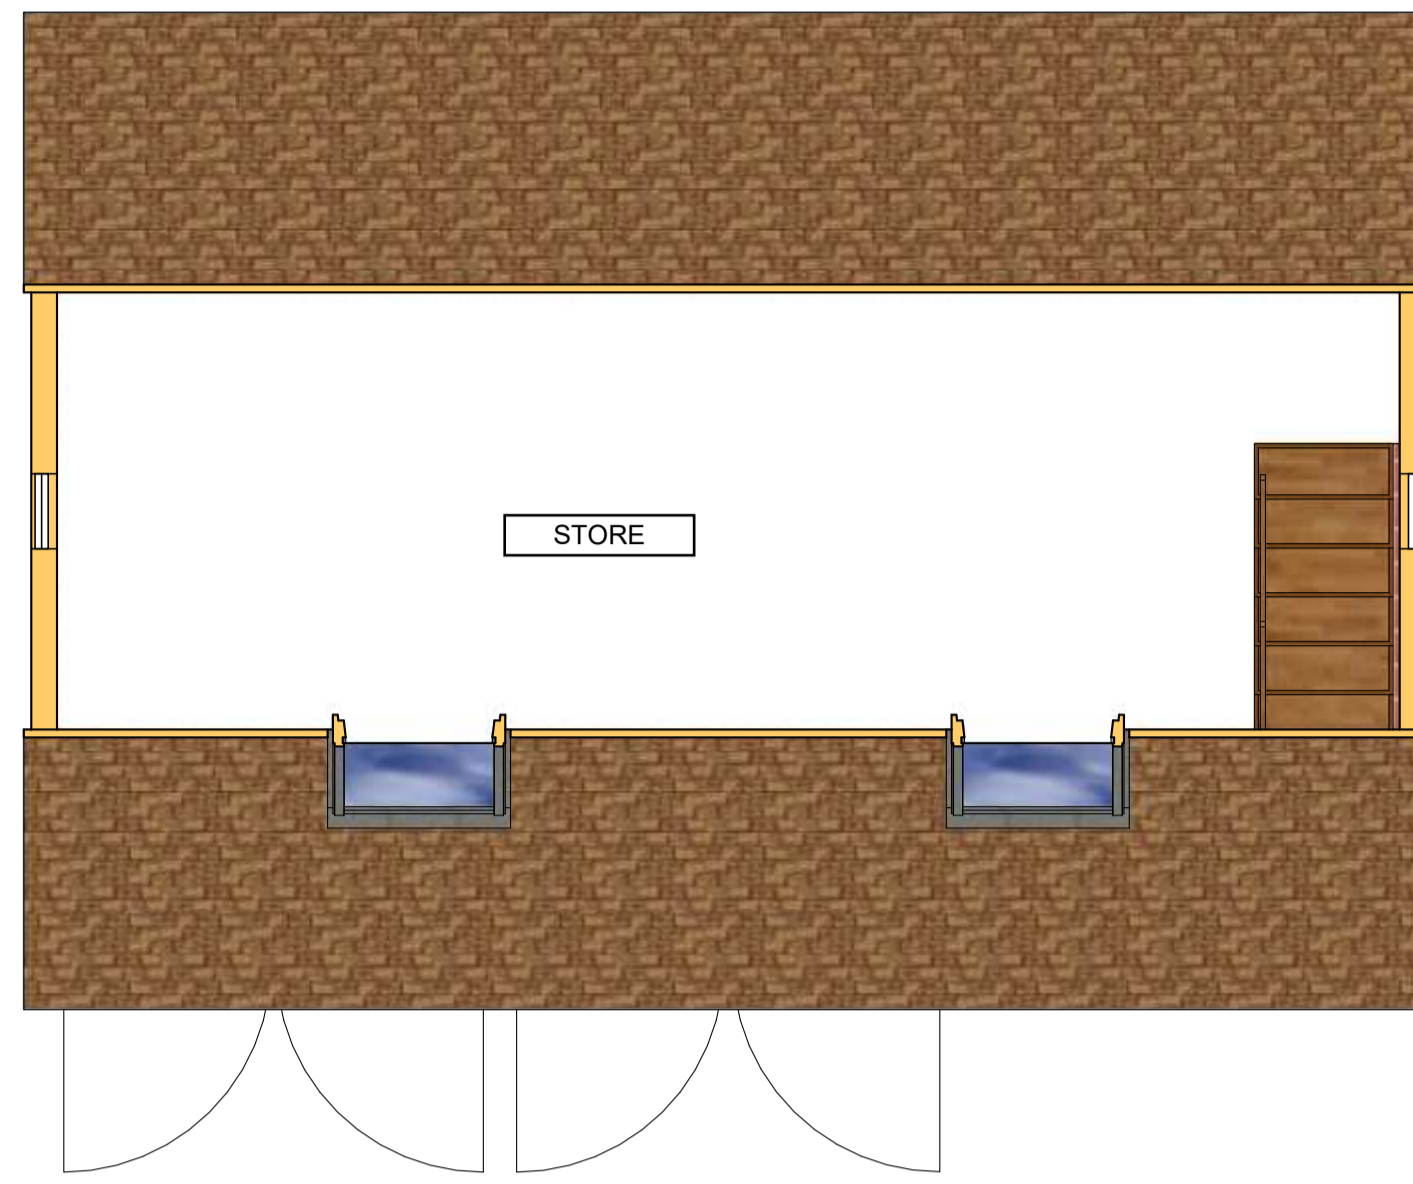


2 1st FLOOR PLAN
SCALE :: 1/50

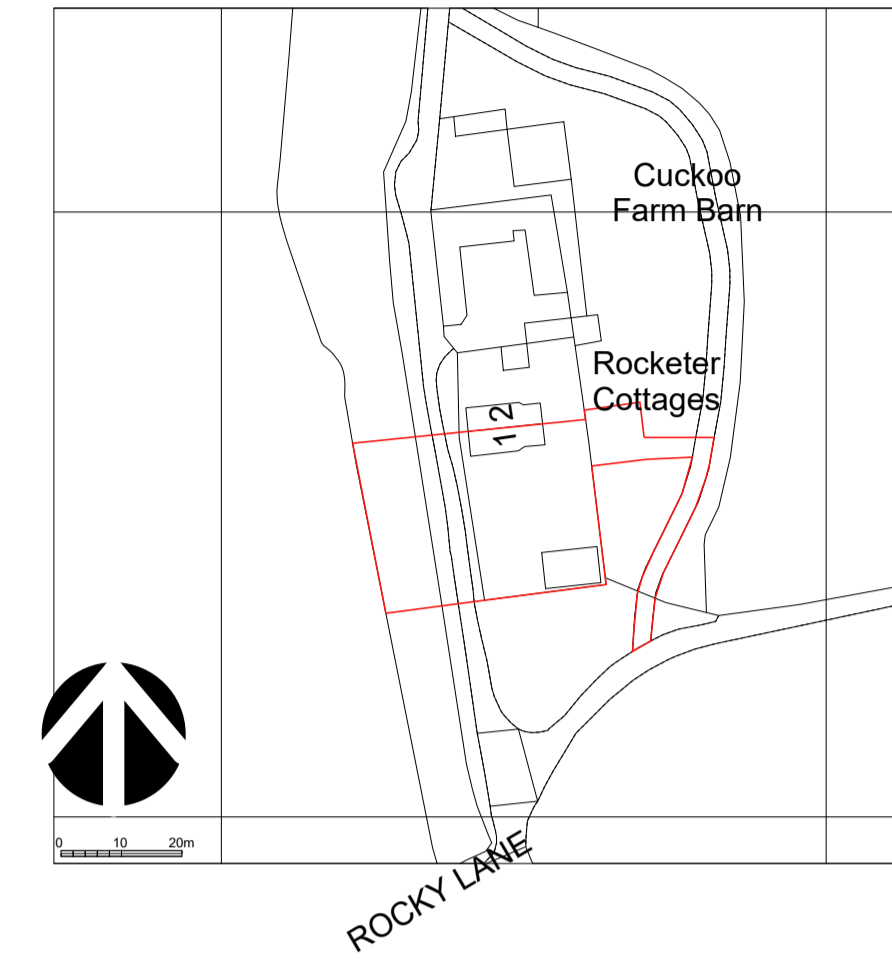


7 Location Plan
SCALE :: 1/1250




3 FRONT ELEVATION
SCALE :: 1/50

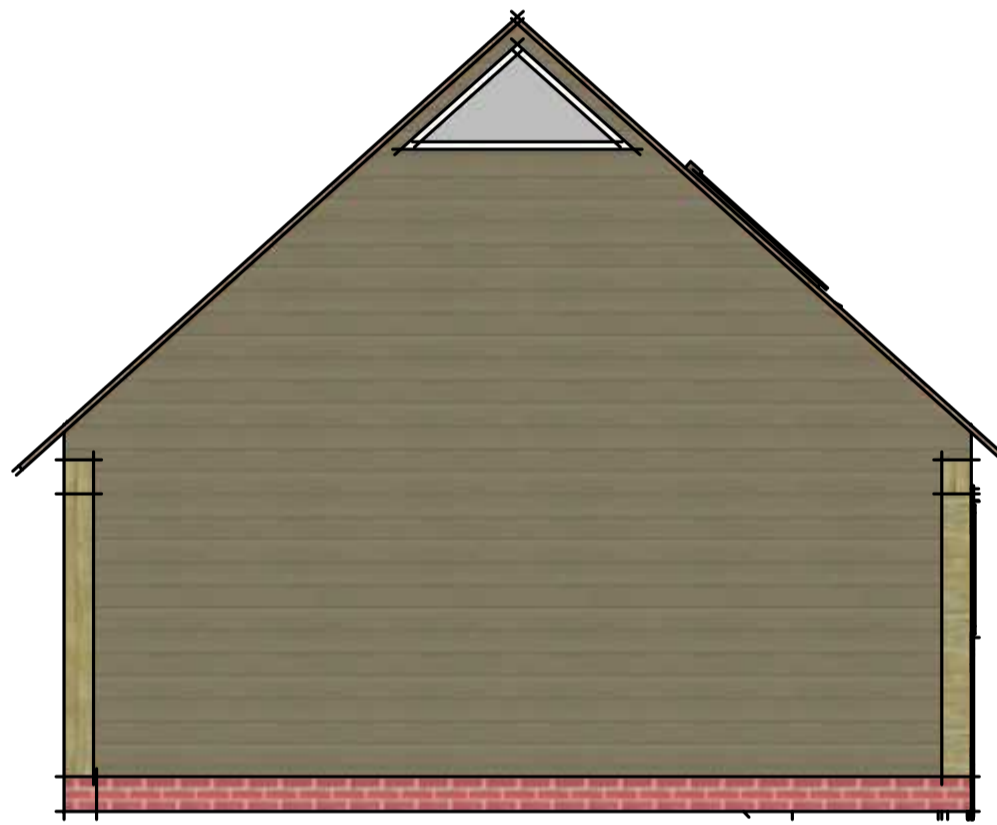


4 LH SIDE ELEVATION
SCALE :: 1/50

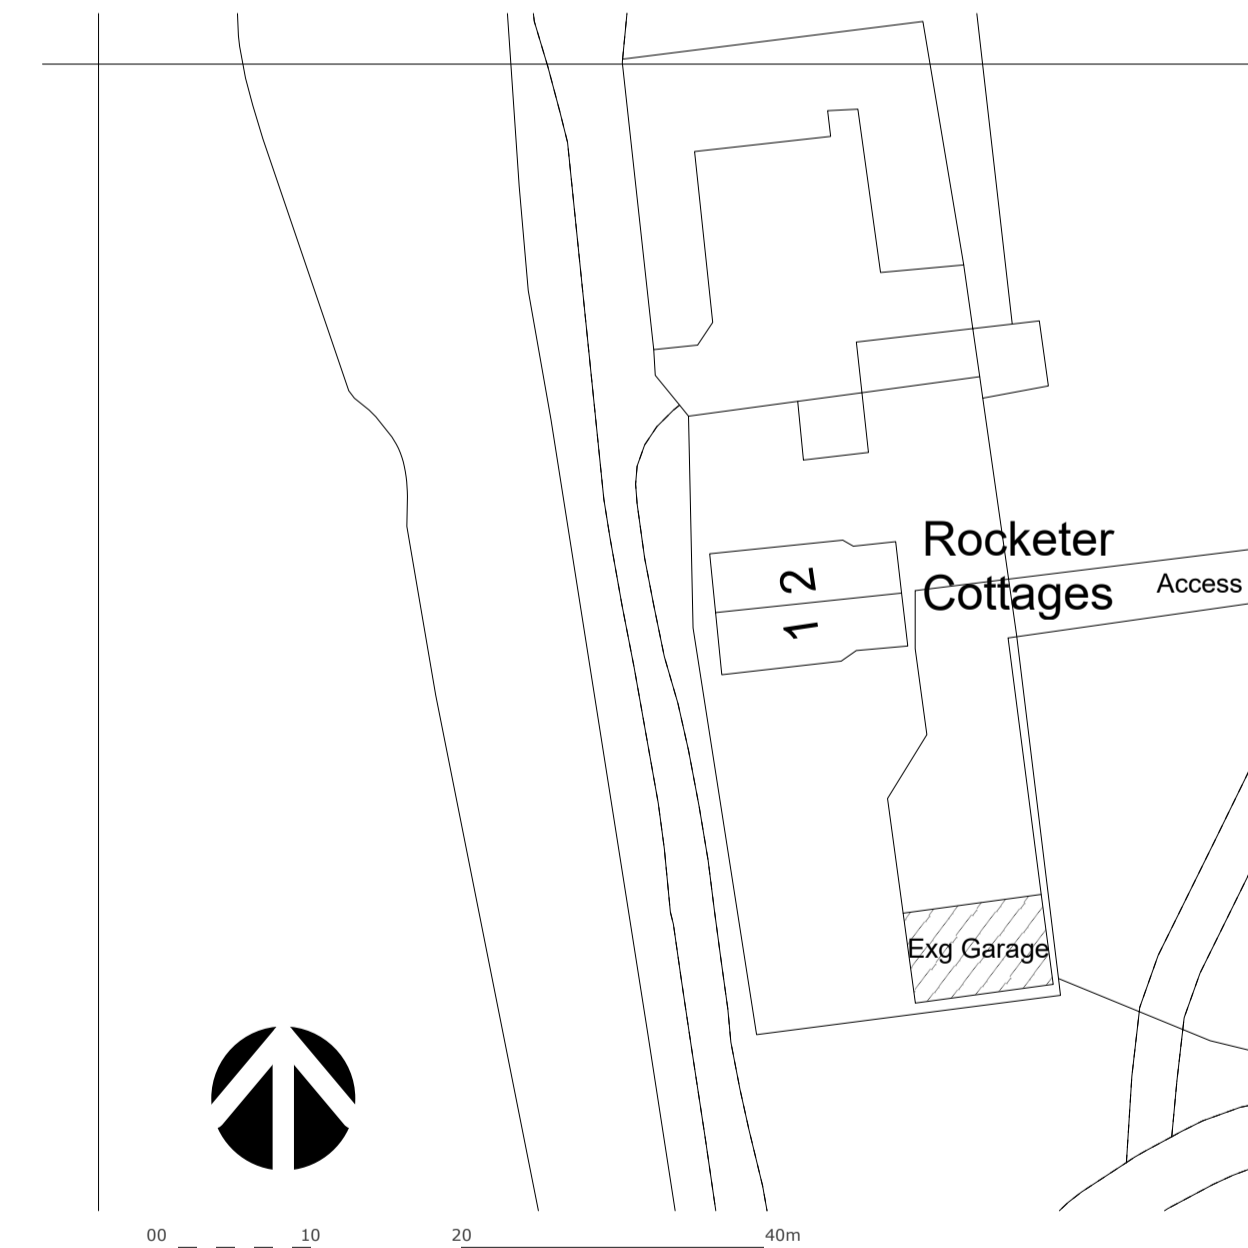

8 Block Plan
SCALE :: 1/500

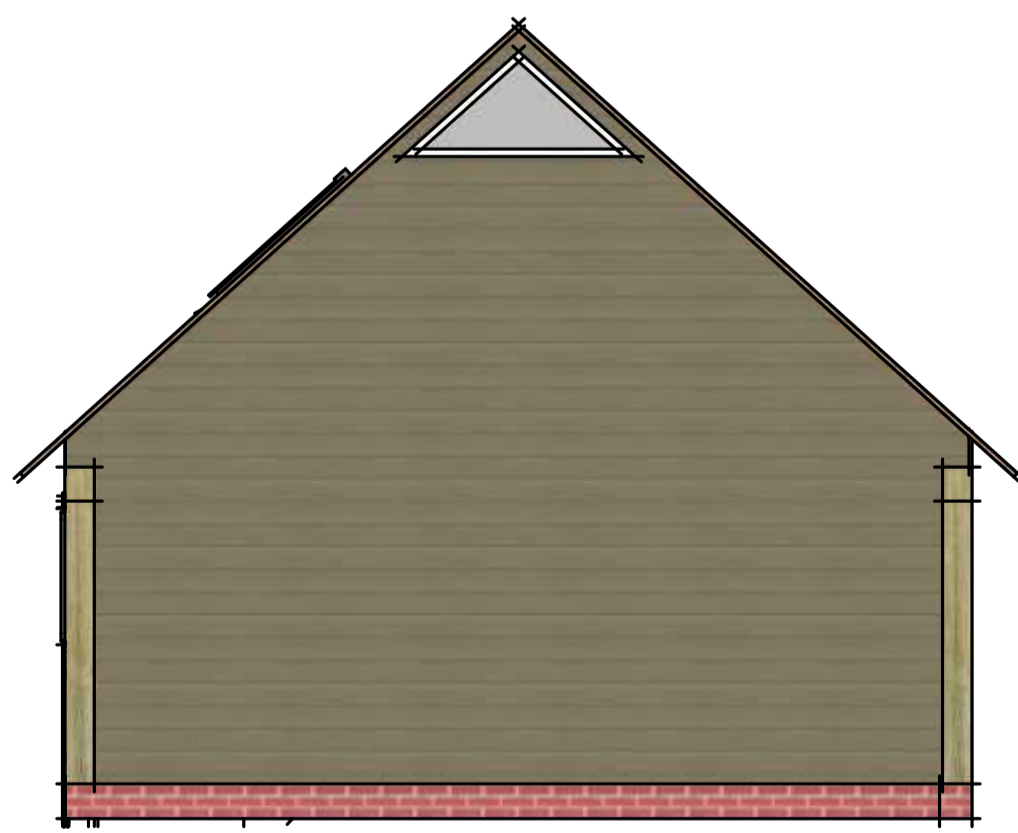

5 REAR ELEVATION
SCALE :: 1/50

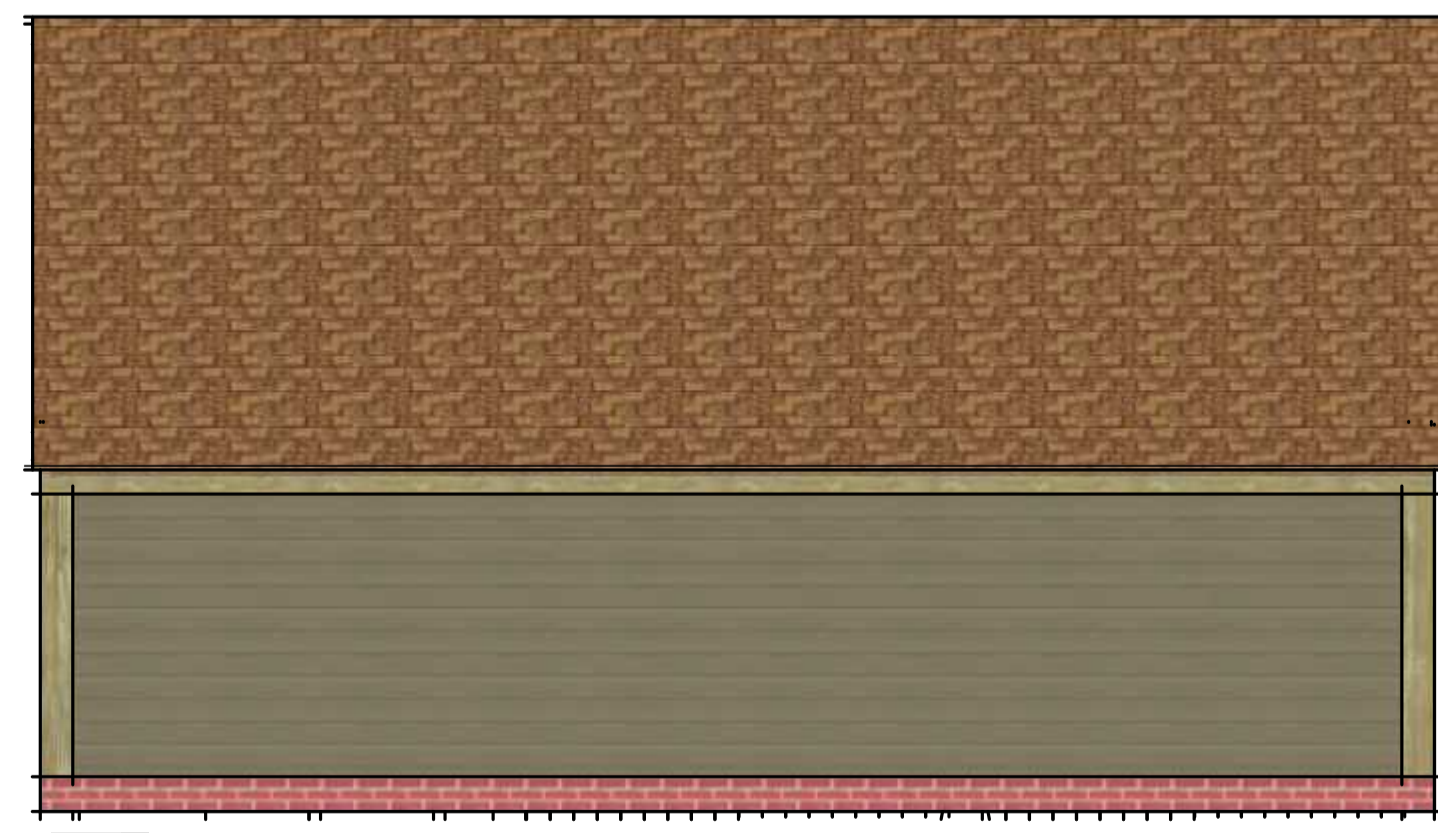

6 RH SIDE ELEVATION
SCALE :: 1/50

ROCKETEER COTTAGE

ROCKY LANE
WENDOVER
HP22 6PR

J Spencer

Document Date:
2nd Dec 2021

Document Phase:
Planning Documents

rev.	date	remark
1	xxxxxx	plan revision X

Floor Plans &
Elevations
Existing

A1.2