


Ordnance Survey (c) Crown Copyright 2023. All rights reserved. Licence number 100022432



LOCATION PLAN 1:1250

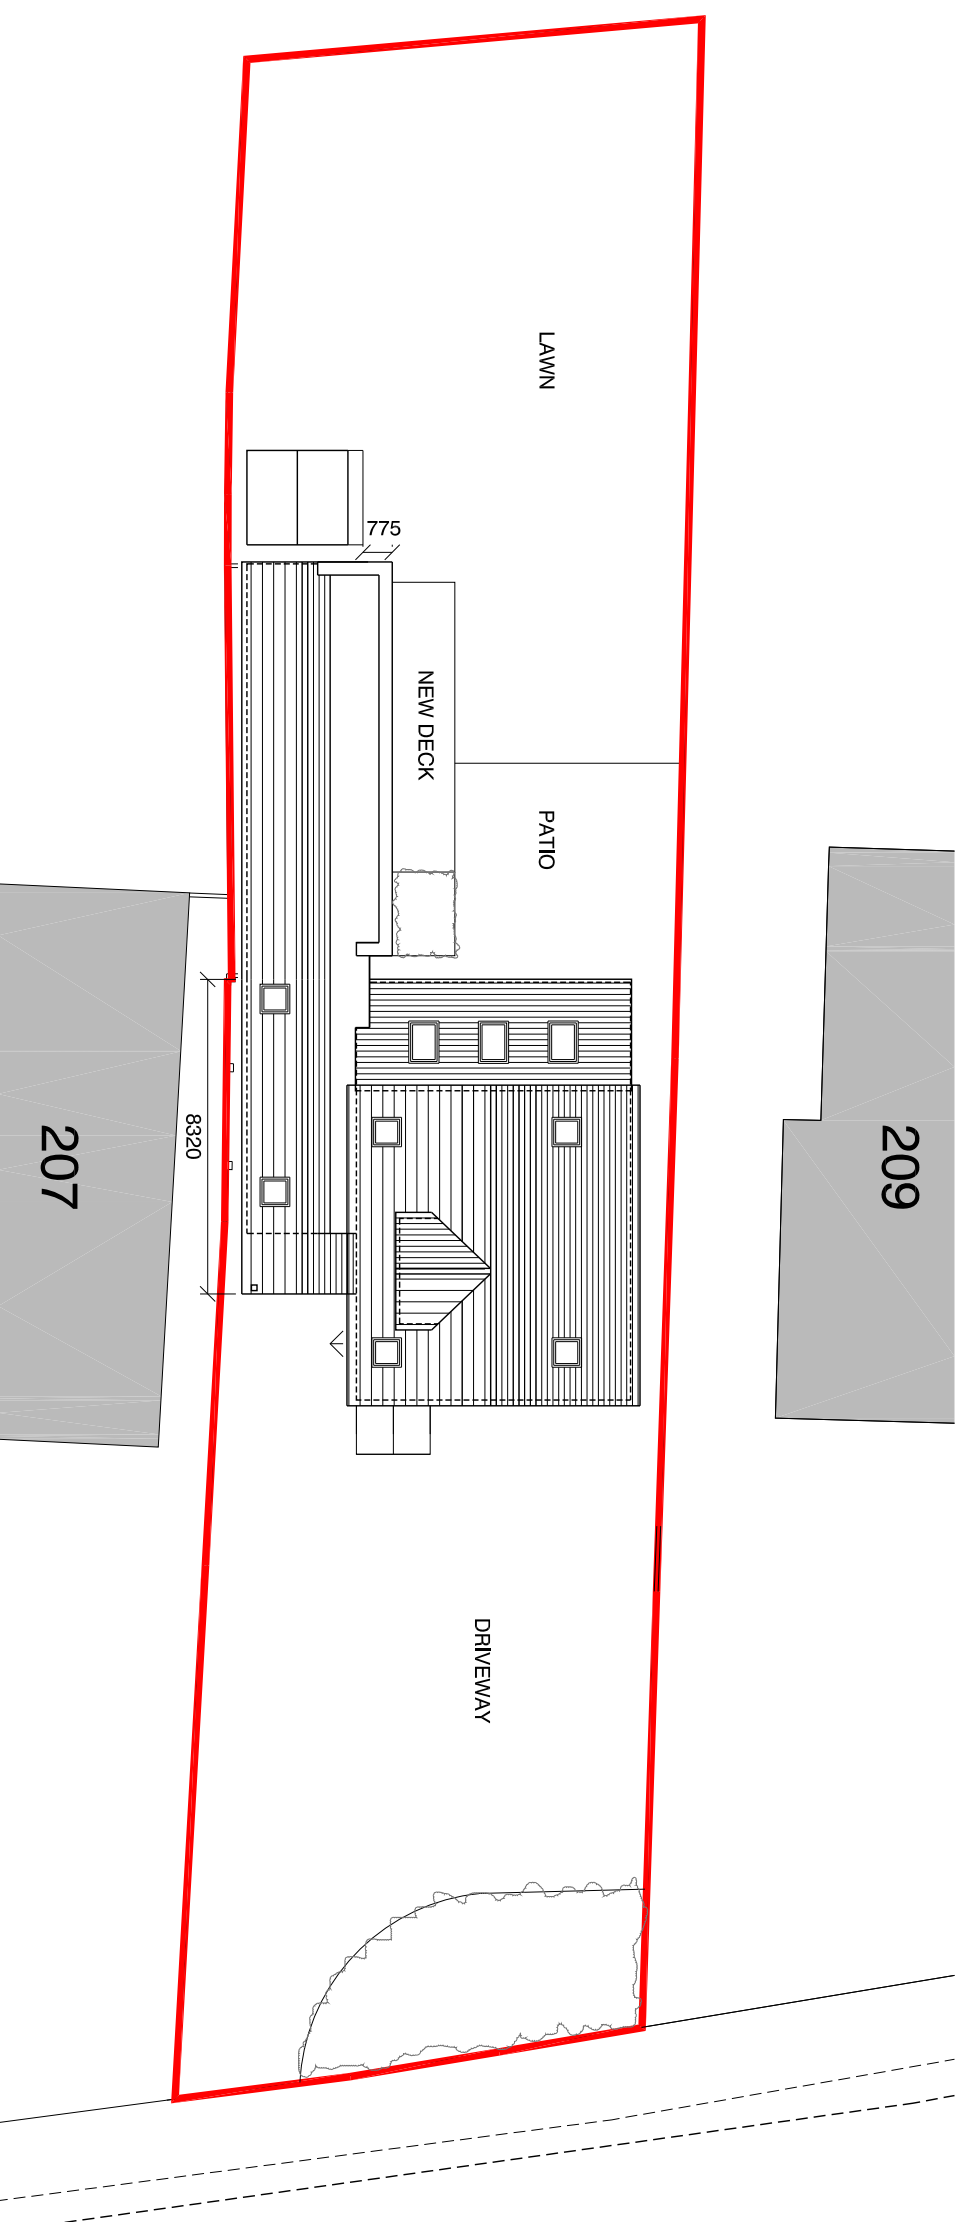

BLOCK PLAN AS PROPOSED 1:200

NOTES:

Dimensions to be checked on site before commencing work. Any discrepancies shall be reported to the architect immediately.
Do not scale from these drawings except for planning purposes. Use figured dimensions only.
Where applicable this drawing is to be read in conjunction with other consultants' drawings.
This drawing is the copyright of Harrington Design Architects Ltd.

Rev	Date	Amendment

Harrington Design Architects
St John's House
St John's Street
Chichester
West Sussex
PO19 1UU
Tel: 01243 574600
Info@harringtondesign.co.uk



For
MR KARIM & MS READER
Project
**EXTENSION & REFURBISHMENT
208 WHYKE ROAD
CHICHESTER
PO19 7AQ**

Title
LOCATION & BLOCK PLANS

Date	Drawn	Scale	Checked
OCT 23	SR	1:100 @ A3	MAW
Job Number	Prefix	Drawing Number	Revision
23003	P	100	