


Do not scale from this drawing unless for Local Authority planning purposes. All dimensions are to be checked on site prior to commencing works on site. Any discrepancy found between information given on this drawing and that given elsewhere or recorded on site shall be notified immediately to the project lead in writing.

Notes

Key

- 01 Kitchen
- 02 Larder
- 03 Living
- 04 Bedroom 01
- 05 Family Bathroom (hall)
- 06 Bedroom 02
- 07 Bedroom 03

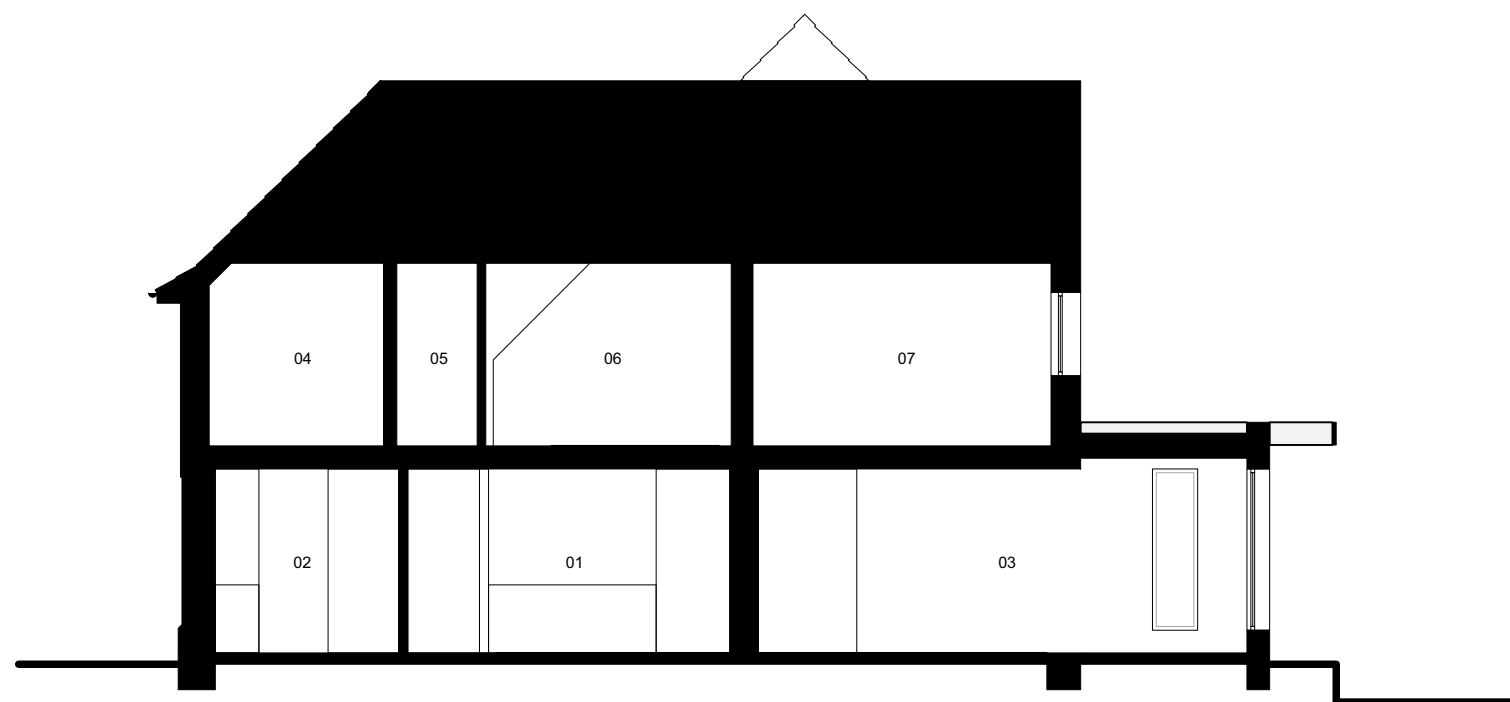

0m 1m 2m 3m 4m 5m



PLANNING

Rev	00
Description	
Issue Date	
Stage	Planning
Project	North Lodge
Client	Private
Drawing No.	2310-OPDS-PL-300
Title	Proposed Section A-A
Scale	1:100 @ A3
Drawn	JB
Checked	JG
Approved	EG