



NOTES:

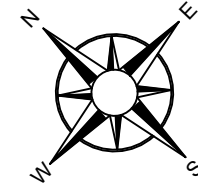

BOUNDARY LINE

BOUNDARY LINE

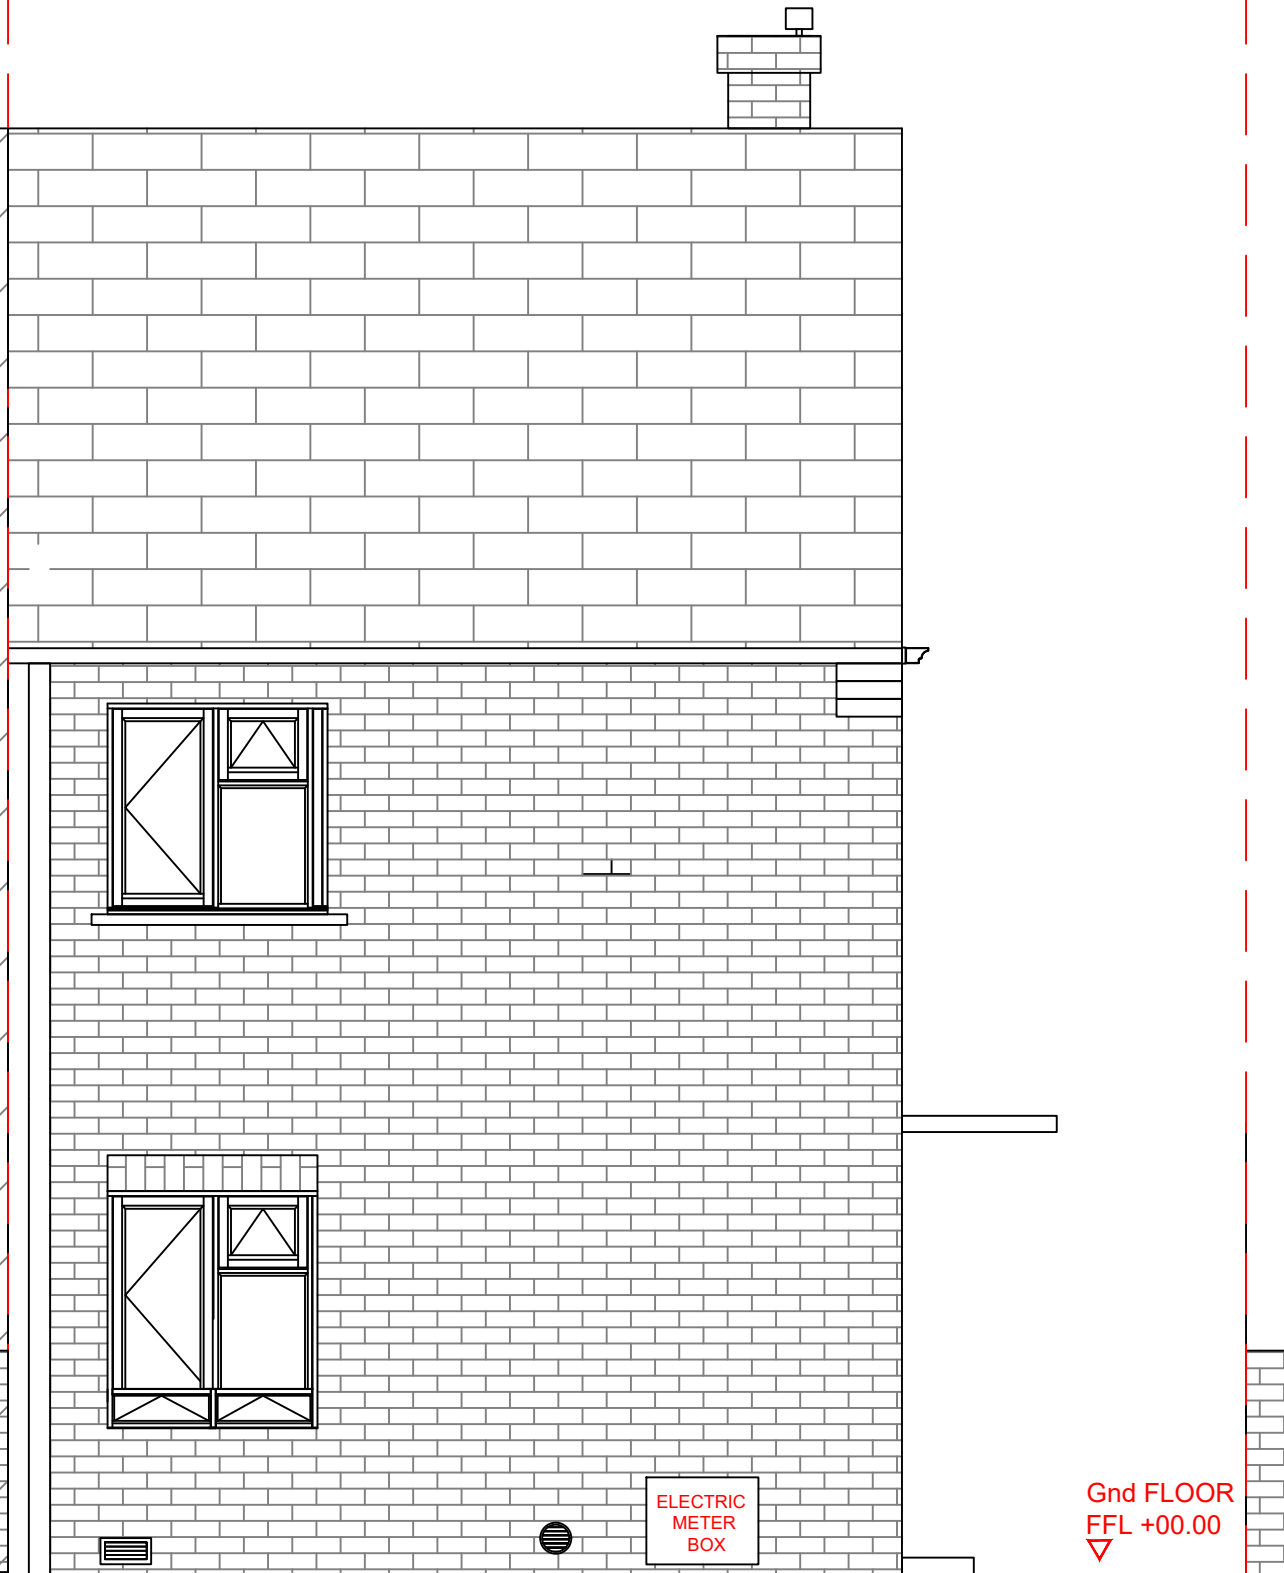

Cl	Date	Description	Drwn	Chkd	AP
C1	02/12/23	CHANGE OF USE ISSUE	DMS	DMS	SD
Rev	Date	Description	Drwn	Chkd	AP
Current purpose:		CONSTRUCTION	Scale: 1:50		Size: A3
Original Issue Date:		02/12/23	Drwn: DMS		Chkd: SD

DWG DESIGN LTD.



DWG DESIGN LTD.
 24 CAMBRIA COURT
 NORTH STAR BOULEVARD
 GREENHITHE
 DA9 9UG
 07756556827
 DWG_DESIGN@OUTLOOK.COM

Project:
 51 TREVITHICK DRIVE
 TEMPLE HILL DA1 5JH

Client:
 MR SCOTT HUNTINGTON

Dwg Number:
 E.L.A_001_01

Rev:

C1

EXISTING ELEVATION NORTH-EAST PLAN

Scale 1:50@A1-1:100@A3



BOUNDARY LINE

BOUNDARY LINE

Copyright DWG DESIGN Ltd. This Drawing is supplied in confidence, and must not be disclosed to a third party without the written permission of DWG DESIGN Ltd.