



NOTES:

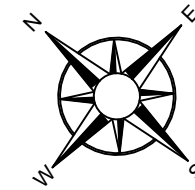

BOUNDARY LINE

BOUNDARY LINE

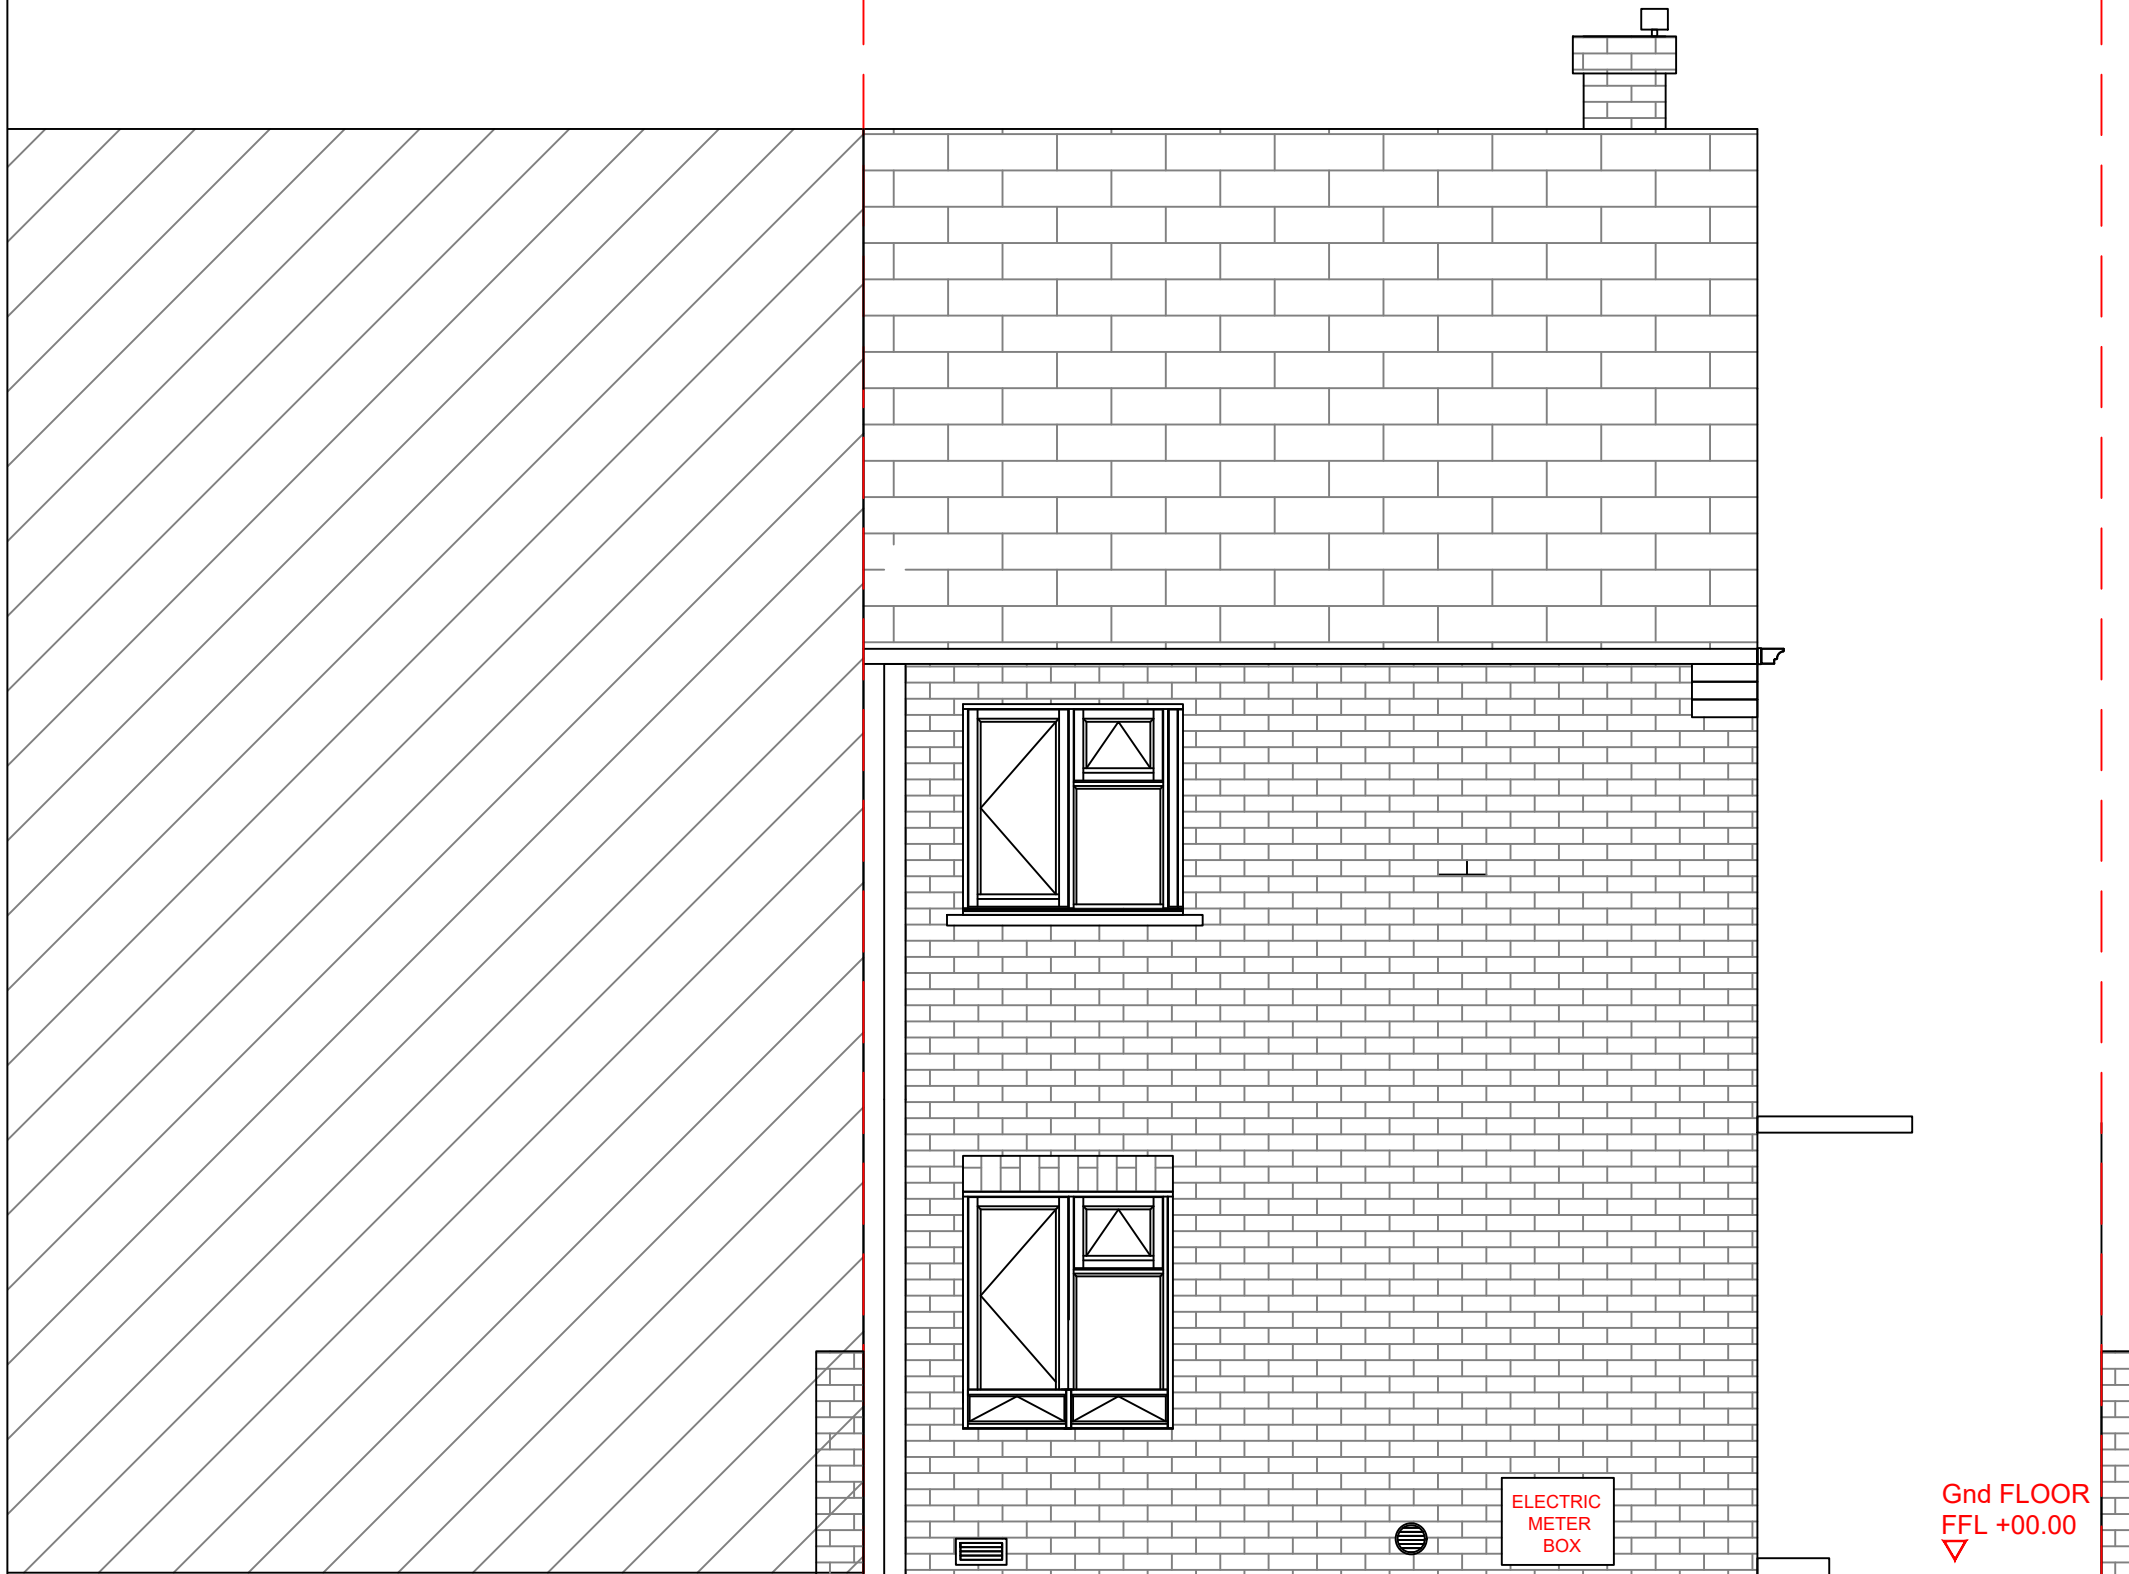

ELECTRIC METER BOX

Gnd FLOOR
FFL +00.00
▽

BOUNDARY LINE

BOUNDARY LINE

EXISTING ELEVATION NORTH-EAST PLAN

Scale 1:50@A1-1:100@A3



Cl	Date	Description	DMS	DMS	SD
Rev			Drwn	Chkd	AP

Current purpose: INFORMATION Scale: 1:50 Size: A3
Original Issue Date: 02/12/23 Drwn: DMS Chkd: SD

DWG DESIGN LTD.



BUILDING THE NEW BEGINNINGS TOGETHER
DWG DESIGN LTD
24 CAMBRIA COURT
NORTH STAR BOULEVARD
GREENHITHE
DA9 9UG
07756556827
DWG_DESIGN@OUTLOOK.COM

Project: 51 TREVITHICK DRIVE
TEMPLE HILL DA1 5JH

Client: MR SCOTT HUNTINGTON

Dwg Number: EVA_001_03

Rev: C1

Copyright DWG DESIGN Ltd. This Drawing is supplied in confidence, and must not be disclosed to a third party without the written permission of DWG DESIGN Ltd.