



NOTES:

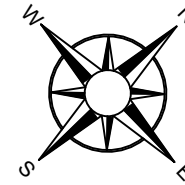

Gnd FLOOR  
FFL +00.00  
▽

### PROPOSED ELEVATION NORTH-WEST PLAN

Scale 1:50@A1-1:100@A3

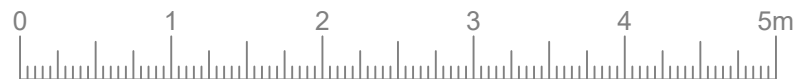

CI	02/12/23	CHANGE OF USE ISSUE	DMS	DMS	SD
Rev	Date	Description	Drwn	Chkd	AP
Current purpose:		CONSTRUCTION	Scale:	1:50	Size: A3
Original Issue Date:		02/12/23	Drwn:	DMS	Chkd: SD

**DWG DESIGN LTD.**



BUILDING THE NEW BEGINNINGS TOGETHER

DWG DESIGN LTD  
24 CAMBRIA COURT  
NORTH STAR BOULEVARD  
GREENHITHE  
DA9 9UG  
07756556827  
DWG\_DESIGN@OUTLOOK.COM

Project:

51 TREVITHICK DRIVE  
TEMPLE HILL DA1 5JH

Client:

MR SCOTT HUNTINGTON

Dwg Number:

EV/A\_002\_02

Rev:

C1

Copyright DWG DESIGN Ltd. This Drawing is supplied in confidence, and must not be disclosed to a third party without the written permission of DWG DESIGN Ltd.