



BOUNDARY LINE

BOUNDARY LINE

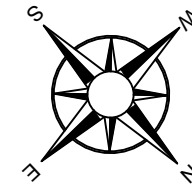


NOTES:

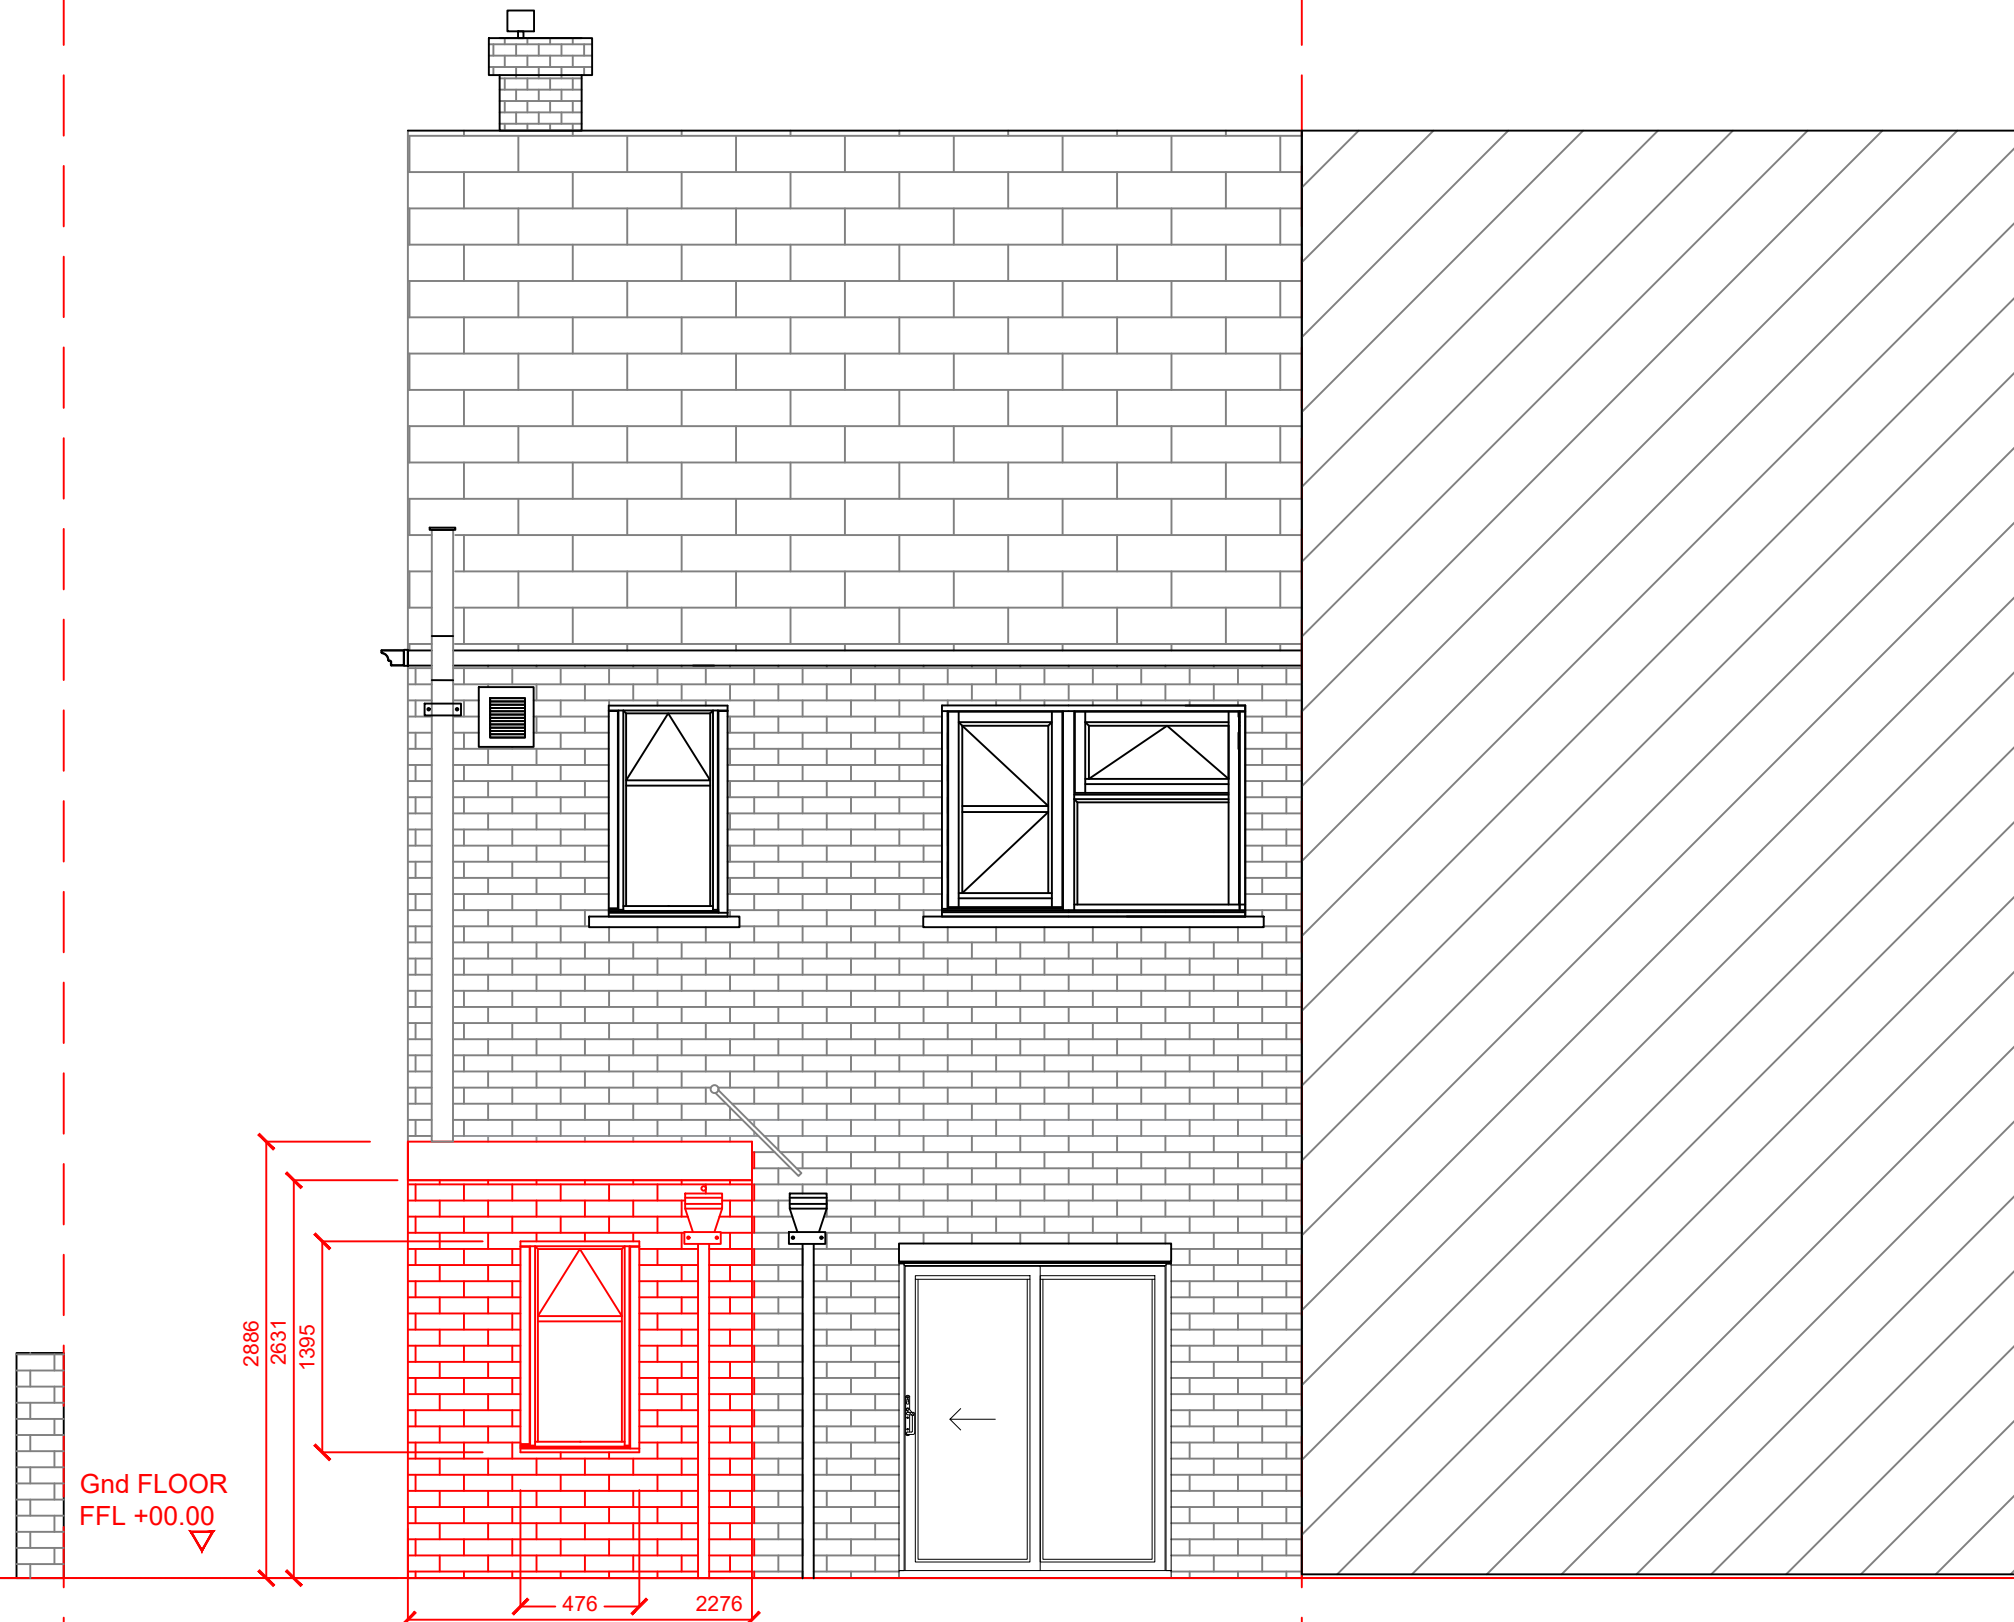

PROPOSED ELEVATION SOUTH-WEST PLAN

Scale 1:50@A1-1:100@A3

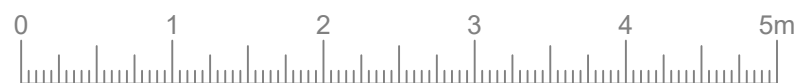

BOUNDARY LINE

BOUNDARY LINE

Cl	Date	Description	DMS	DMS	SD
Rev			Drwn	Chkd	AP
Current purpose:		INFORMATION	Scale:	1:50	Size: A3
Original Issue Date:		02/12/23	Drwn:	DMS	Chkd: SD

DWG DESIGN LTD.



BUILDING THE NEW BEGINNINGS TOGETHER

DWG DESIGN LTD
 24 CAMBRIA COURT
 NORTH STAR BOULEVARD
 GREENHITHE
 DA9 9UG
 07756556827
 DWG_DESIGN@OUTLOOK.COM

Project:
 51 TREVITHICK DRIVE
 TEMPLE HILL DA1 5JH

Client:
 MR SCOTT HUNTINGTON

Dwg Number:
 EVA_002_03

Rev: **C1**

Copyright DWG DESIGN Ltd. This Drawing is supplied in confidence, and must not be disclosed to a third party without the written permission of DWG DESIGN Ltd.