
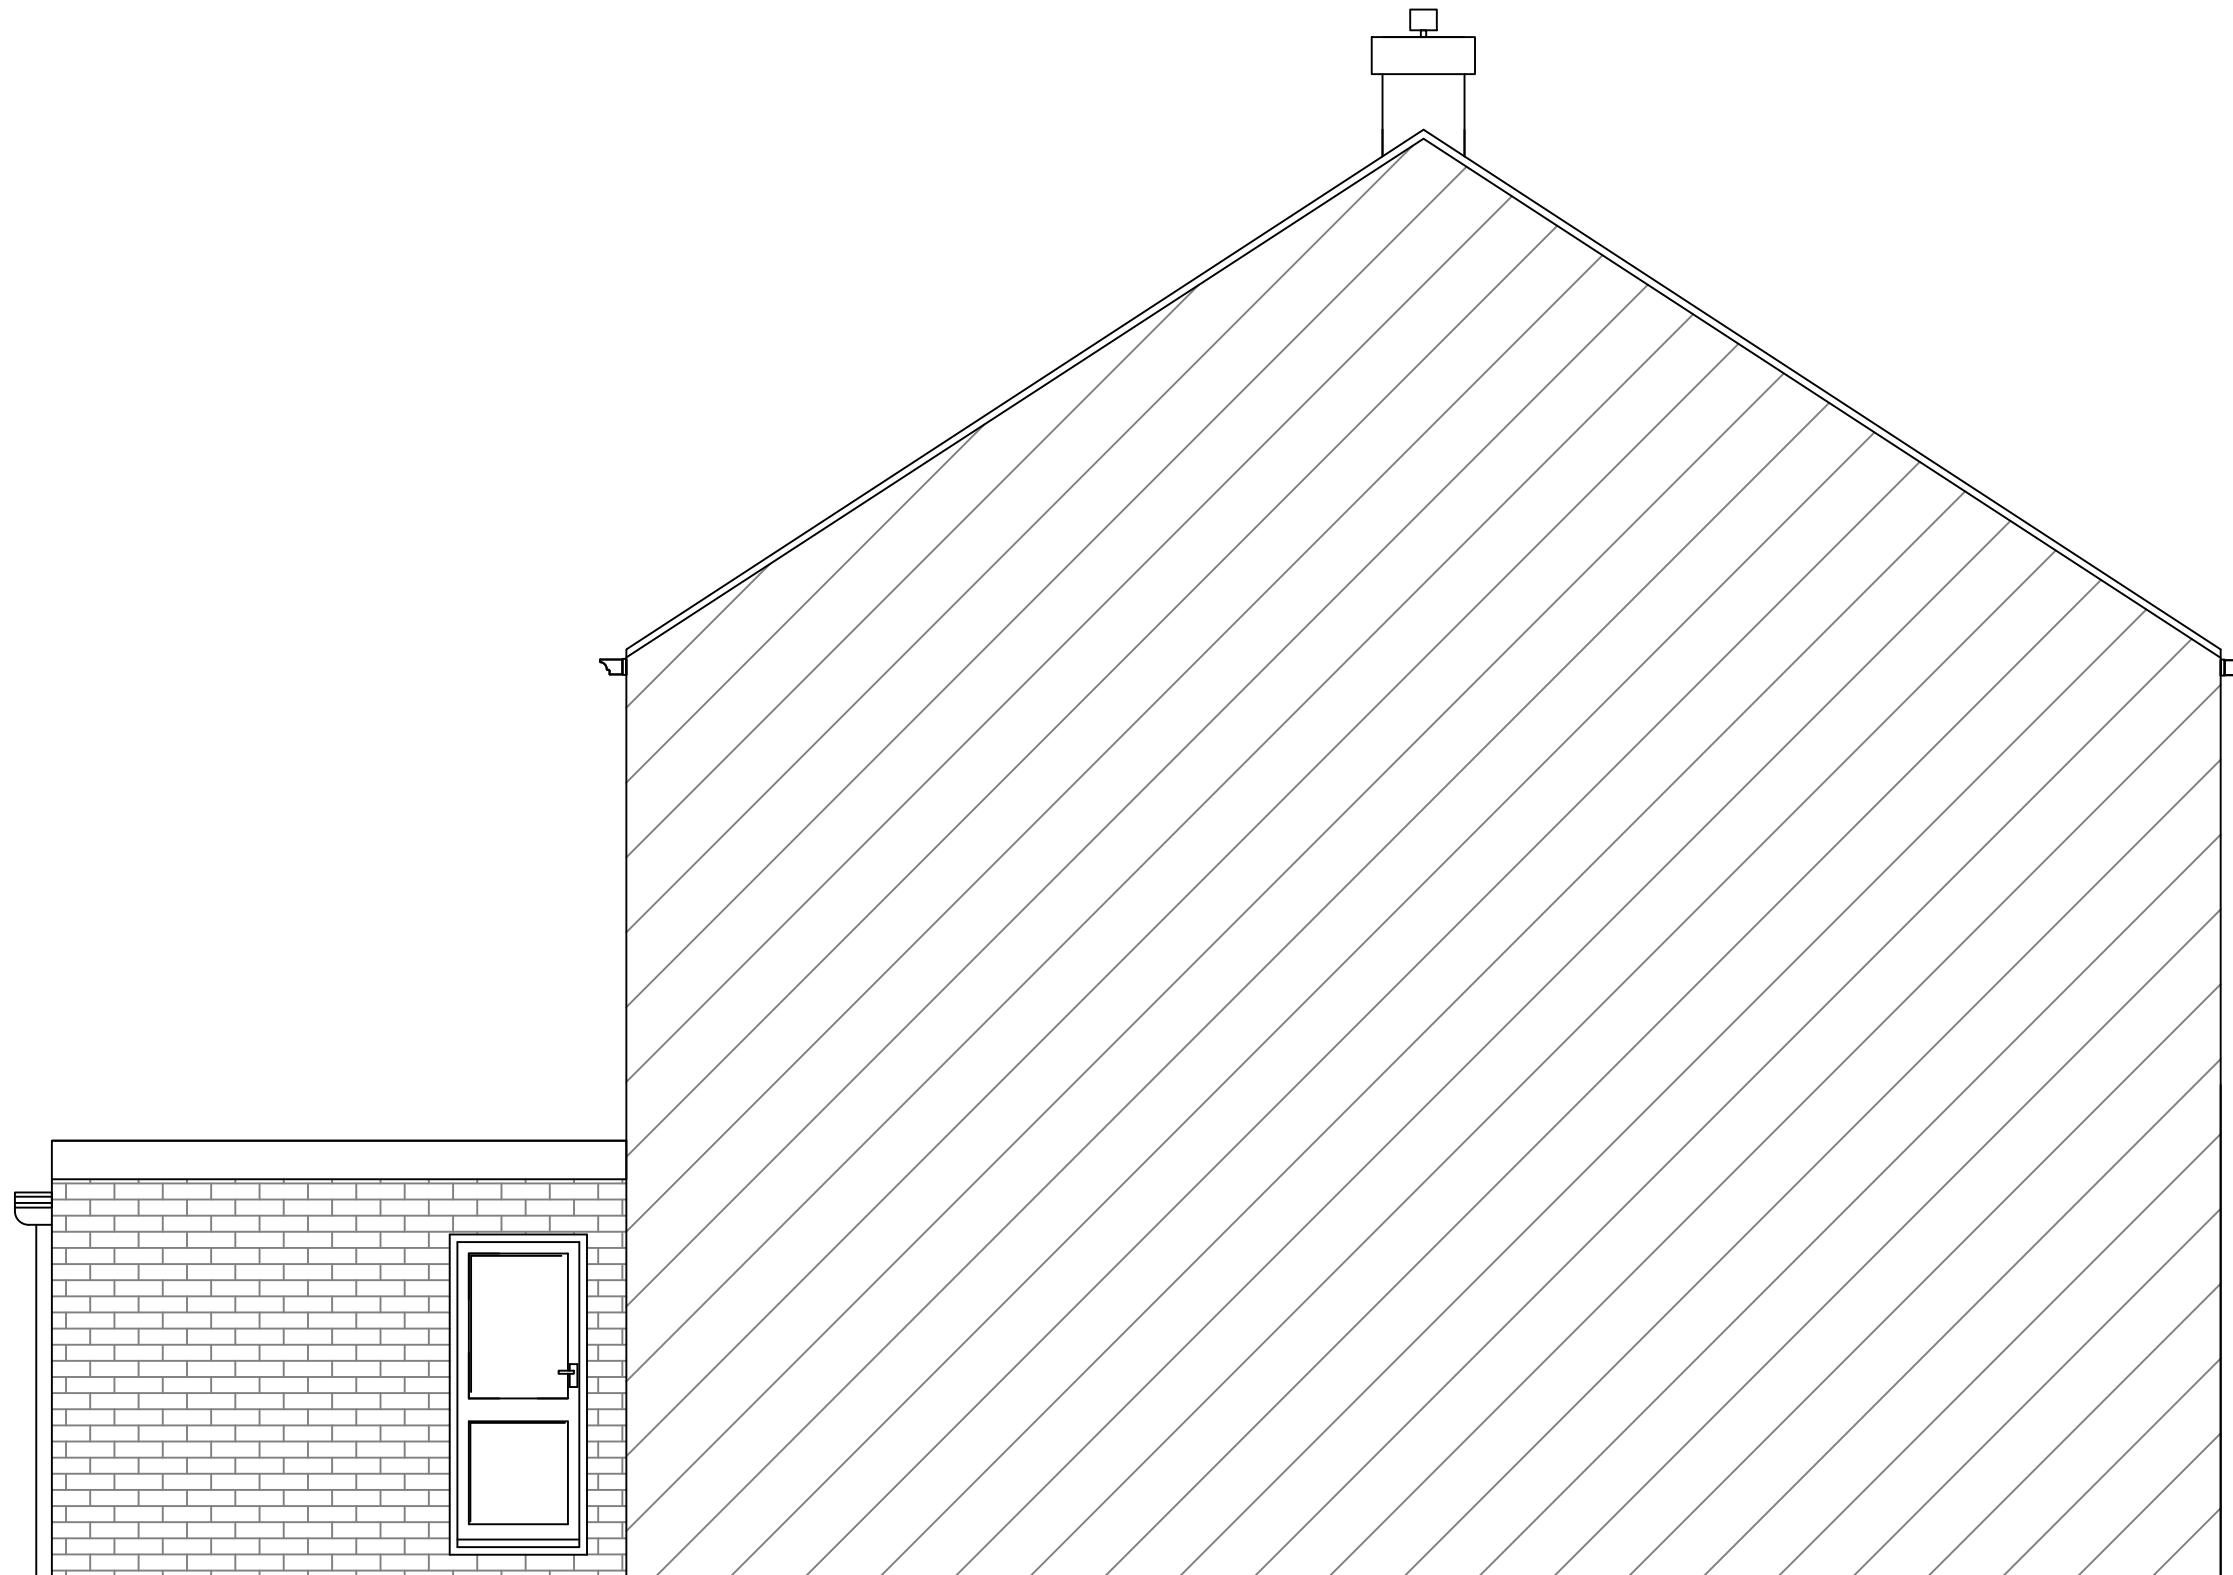


NOTES:

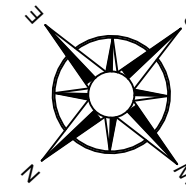

Gnd FLOOR
FFL +00.00
▽

Cl	Date	Description	Drawn	Chkd	AP
C1	02/12/23	CHANGE OF USE ISSUE	DMS	DMS	SD

Current purpose: INFORMATION Scale: 1:50 Size: A3
Original Issue Date: 02/12/23 Drawn: DMS Chkd: SD

DWG DESIGN LTD.



BUILDING THE NEW BEGINNINGS TOGETHER
DWG DESIGN LTD
24 CAMBRIA COURT
NORTH STAR BOULEVARD
GREENHITHE
DA9 9UG
07756556827
DWG_DESIGN@OUTLOOK.COM

Project: 51 TREVITHICK DRIVE
TEMPLE HILL DA1 5JH

Client: MR SCOTT HUNTINGTON

Dwg Number: EVA_001_04

Rev: **C1**

EXISTING SOUTH-EAST PLAN

Scale 1:50@A1-1:100@A3



Copyright DWG DESIGN Ltd. This Drawing is supplied in confidence, and must not be disclosed to a third party without the written permission of DWG DESIGN Ltd.