


BOUNDARY LINE

BOUNDARY LINE

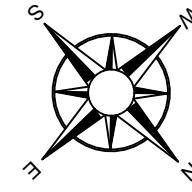


NOTES:



Gnd FLOOR
FFL +00.00

EXISTING ELEVATION SOUTH-WEST PLAN

Scale 1:50@A1-1:100@A3

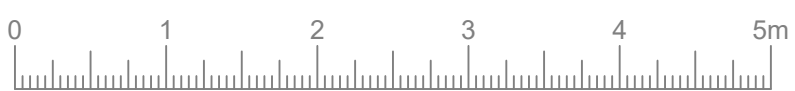

BOUNDARY LINE

BOUNDARY LINE

Cl	Date	Description	Drwn	Chkd	SD
C1	02/12/23	CHANGE OF USE ISSUE	DMS	DMS	SD
Rev	Date	Description	Drwn	Chkd	AP
Current purpose:		INFORMATION	Scale:	1:50	Size: A3
Original Issue Date:		02/12/23	Drwn:	DMS	Chkd: SD

DWG DESIGN LTD.



BUILDING THE NEW BEGINNINGS TOGETHER

DWG DESIGN LTD
24 CAMBRIA COURT
NORTH STAR BOULEVARD
GREENHITHE
DA9 9UG
07756556827
DWG_DESIGN@OUTLOOK.COM

Project:
**51 TREVITHICK DRIVE
TEMPLE HILL DA1 5JH**

Client:
MR SCOTT HUNTINGTON

Dwg Number:
ELA_001_02

Rev:
C1

Copyright DWG DESIGN Ltd. This Drawing is supplied in confidence, and must not be disclosed to a third party without the written permission of DWG DESIGN Ltd.