


1. THE COPYRIGHT OF THIS DRAWING IS VESTED IN TARGET CARBON MANAGEMENT AND IT MAY NOT BE REPRODUCED IN WHOLE OR PART OR USED FOR THE MANUFACTURE OF ANY ARTICLE WITHOUT THE EXPRESS PERMISSION OF THE COPYRIGHT HOLDERS.

2. WORK TO FIGURED DIMENSIONS ONLY. SITE DIMENSIONS TO BE CHECKED

3. THIS DRAWING IS TO BE READ IN CONJUNCTION WITH ALL RELEVANT ARCHITECTS, SERVICE ENGINEERS AND TARGET CARBON MANAGEMENT DRAWINGS AND SPECIFICATIONS.

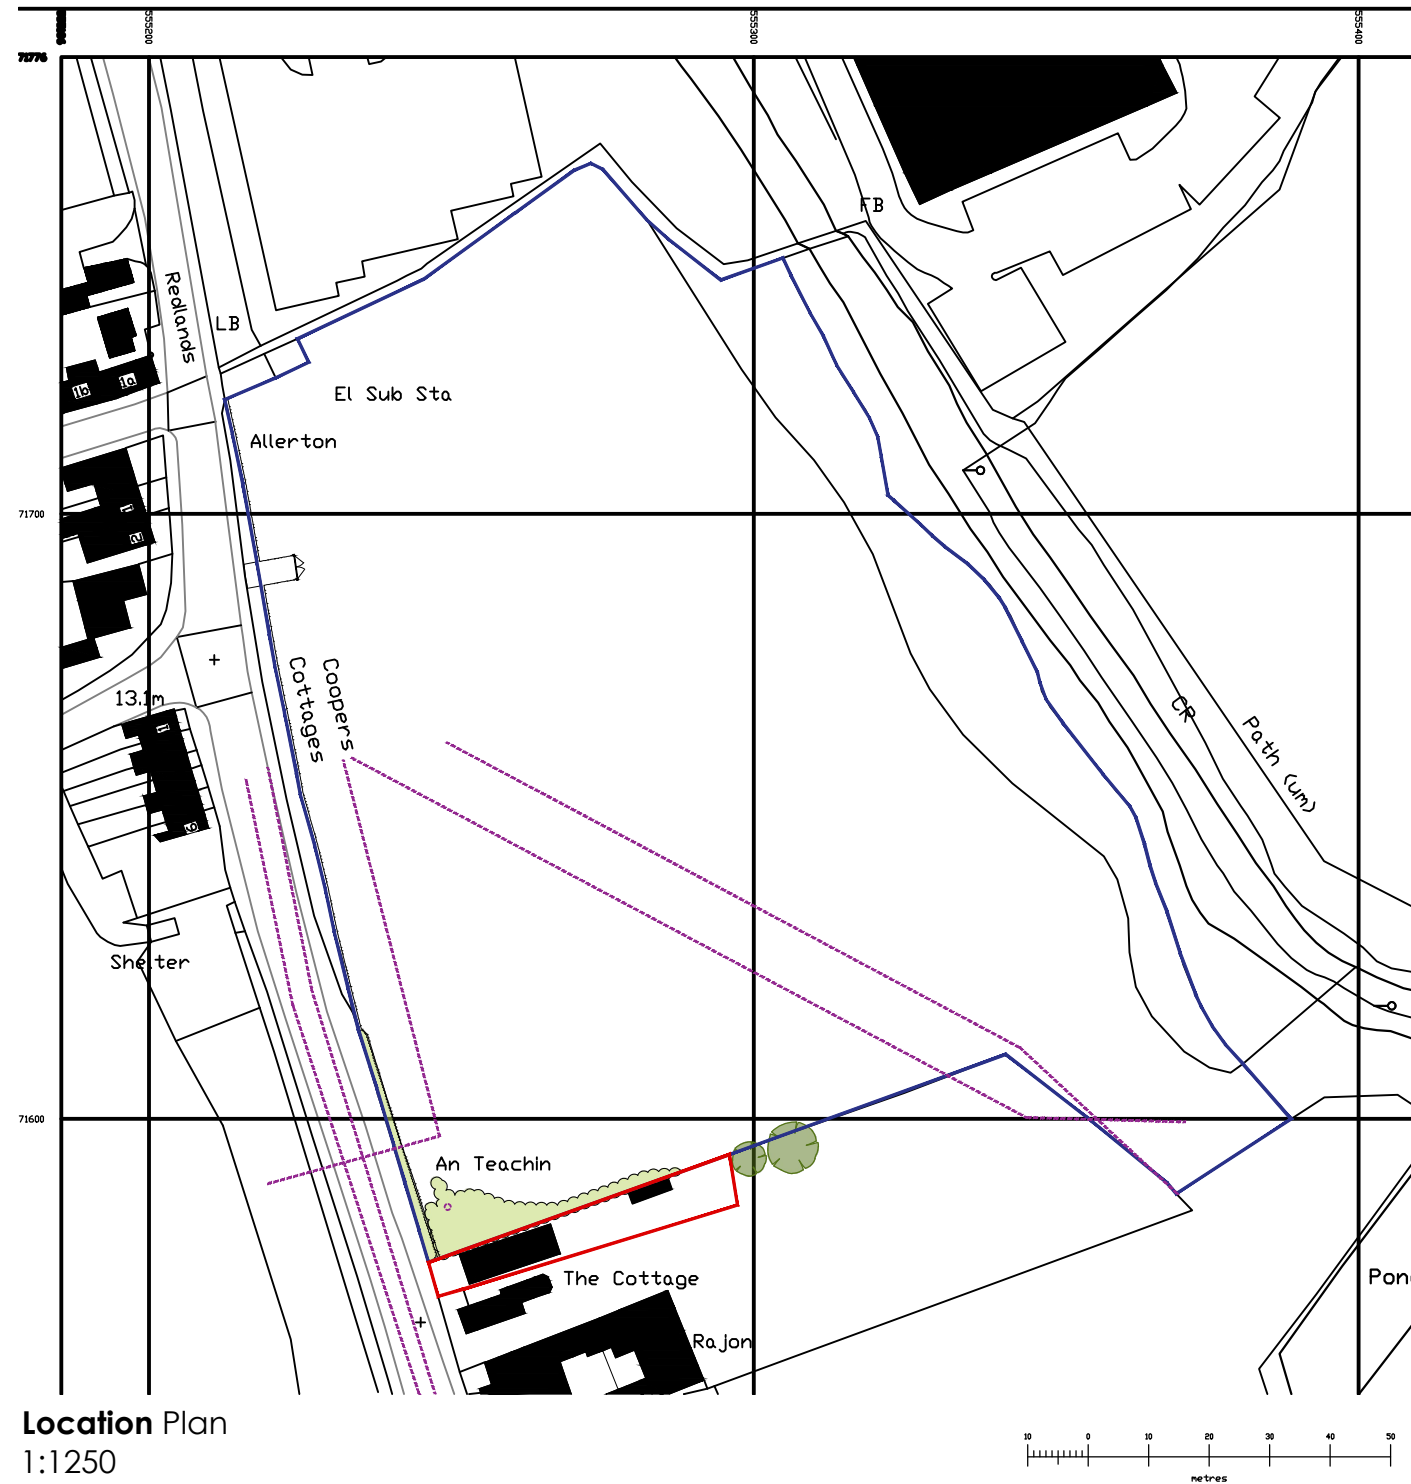

**Location Plan**  
1:1250

REV:	DESCRIPTION:	BY:	DATE:
STATUS:		Construction	


**Target Carbon Management**  
 info@targetc.co.uk  
 www.TargetCarbonManagement.co.uk

CLIENT: Ms Lee

ARCHITECT: Target Carbon Management

SITE: An Teachin  
Hawley Rd, Dartford

TITLE: Location Plan Annexe

SCALE:	DATE:	DRAWN:	CHECKED:
1/1250@A1	04.03.21	WRJ	//
PROJECT NO:	DRAWING NO:	REVISION:	
2118	P_101	B	