


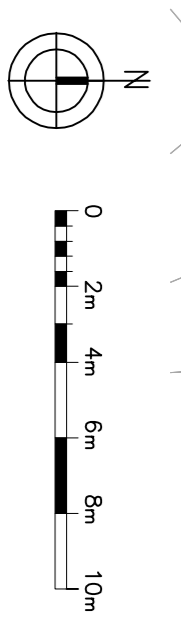

Existing Block Plan
Scale 1:200



PT	DESIGNED TO PLANNING DEPT	XXXX21	MC
Rev	Date	By	
OFFICE: 48, 95 WILTON ROAD, VICTORIA, LONDON, SW1V 1BZ T: 07940121222 www.designerplans.co.uk			
Job Title	77 SPIELMAN ROAD DARTFORD DA1 5EY		
Drawing Title	EXISTING BLOCK PLAN		
Scale	Date	Drawn	Rev
AS Shown a1	APR 21		
Job No.	51-1000-143	Page No.	S02
			P2