



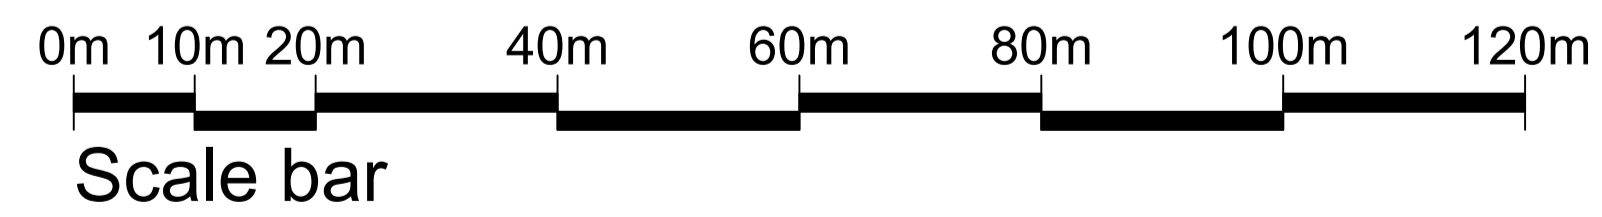

LOCATION PLAN
Scale: 1:1250 @ A3

BLOCK PLAN
Scale: 1:500 @ A3

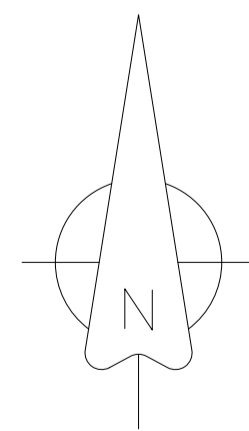

REV	DESCRIPTION	DATE	INT	CHKD
STATUS	FOR INFORMATION			

Client
Mr & Mrs. Buckley

Project
**113 Ladywood Road, Darenth
Kent DA2 7LP**

Title
Existing Location & Block Plan

Scale	Date	Drawn	Checked
As Noted	10/12/2023	N/A	N/A
Project No.	Drawing No.	Revision	
2023-222	001	~	